




01 PROPOSED GROUND FLOOR DEMOLITION PLAN
Scale: 1:100

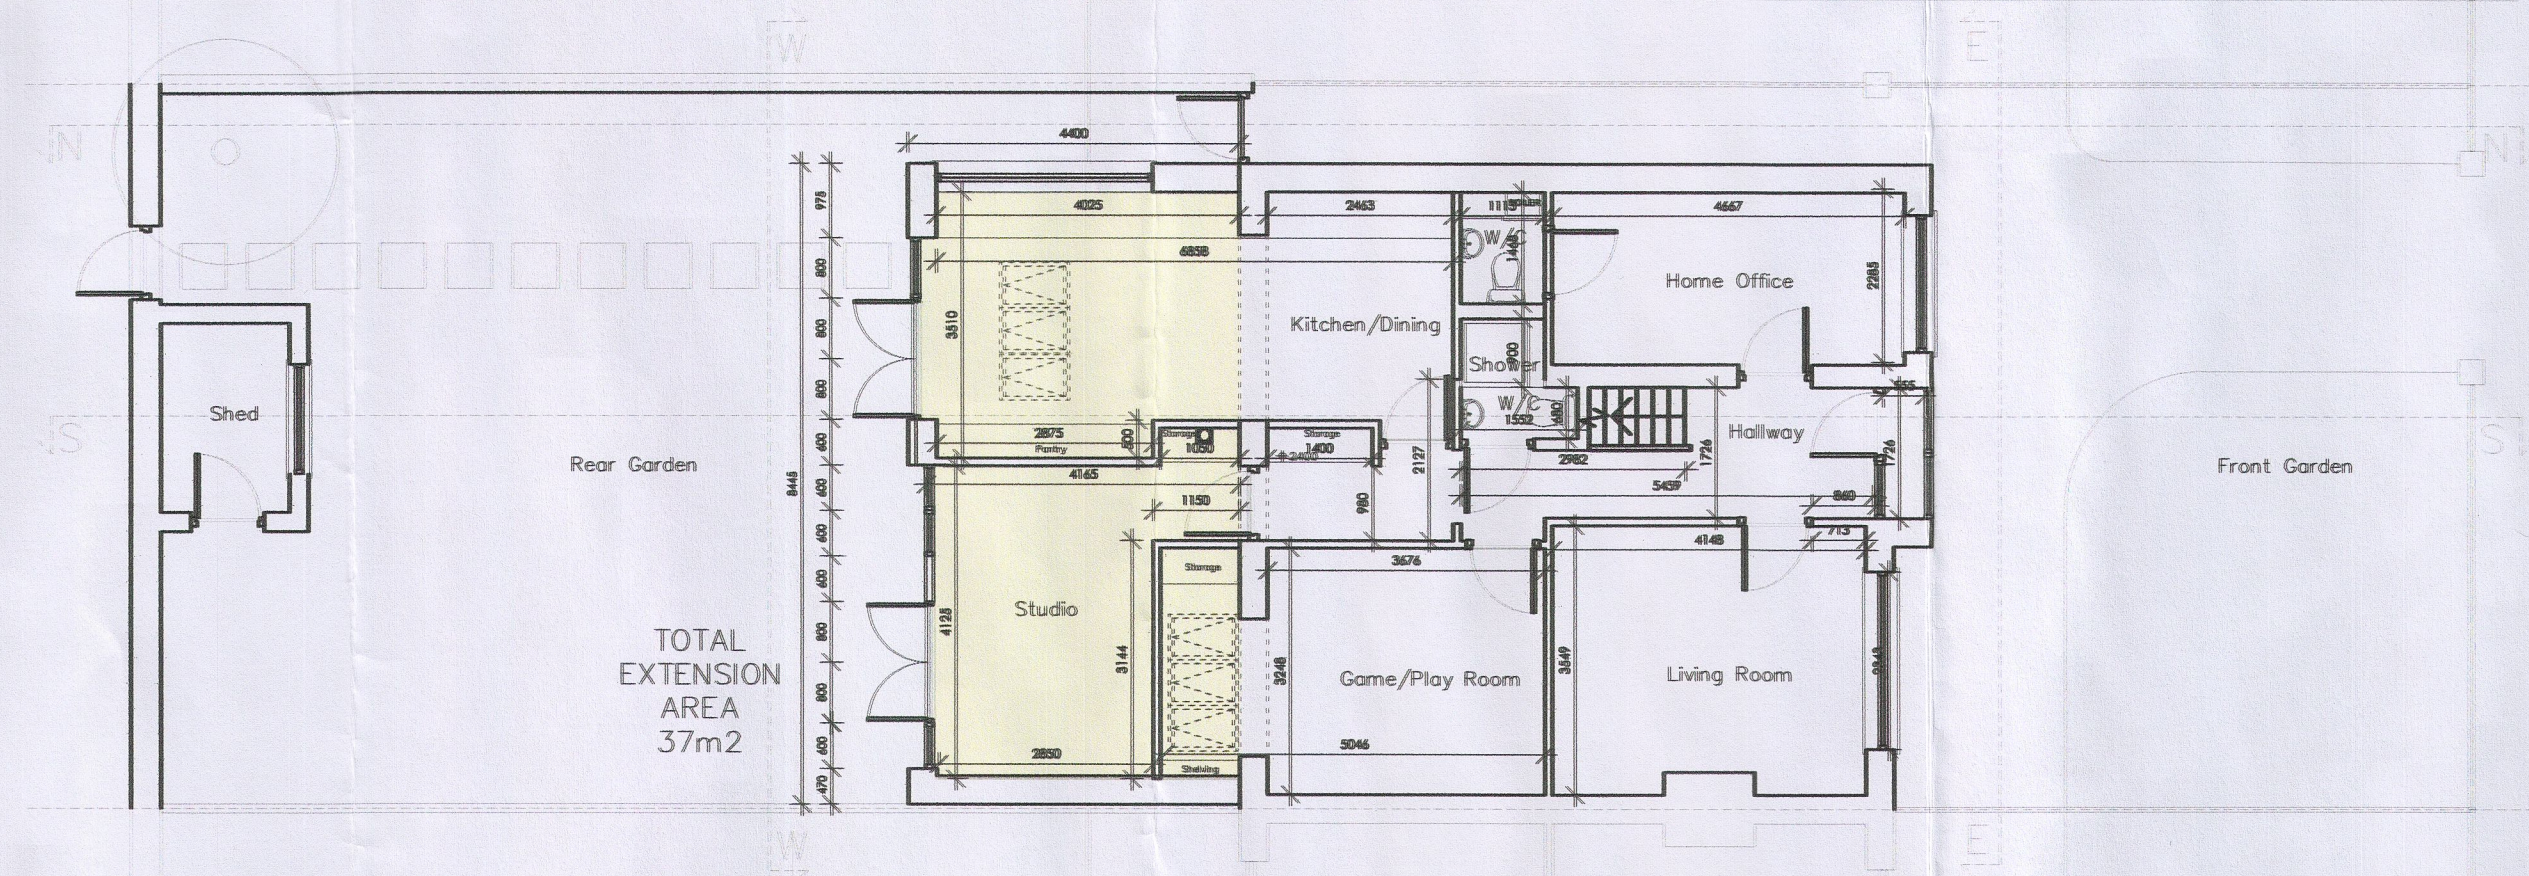


02 PROPOSED GROUND FLOOR PLAN [G:G]
Scale: 1:100

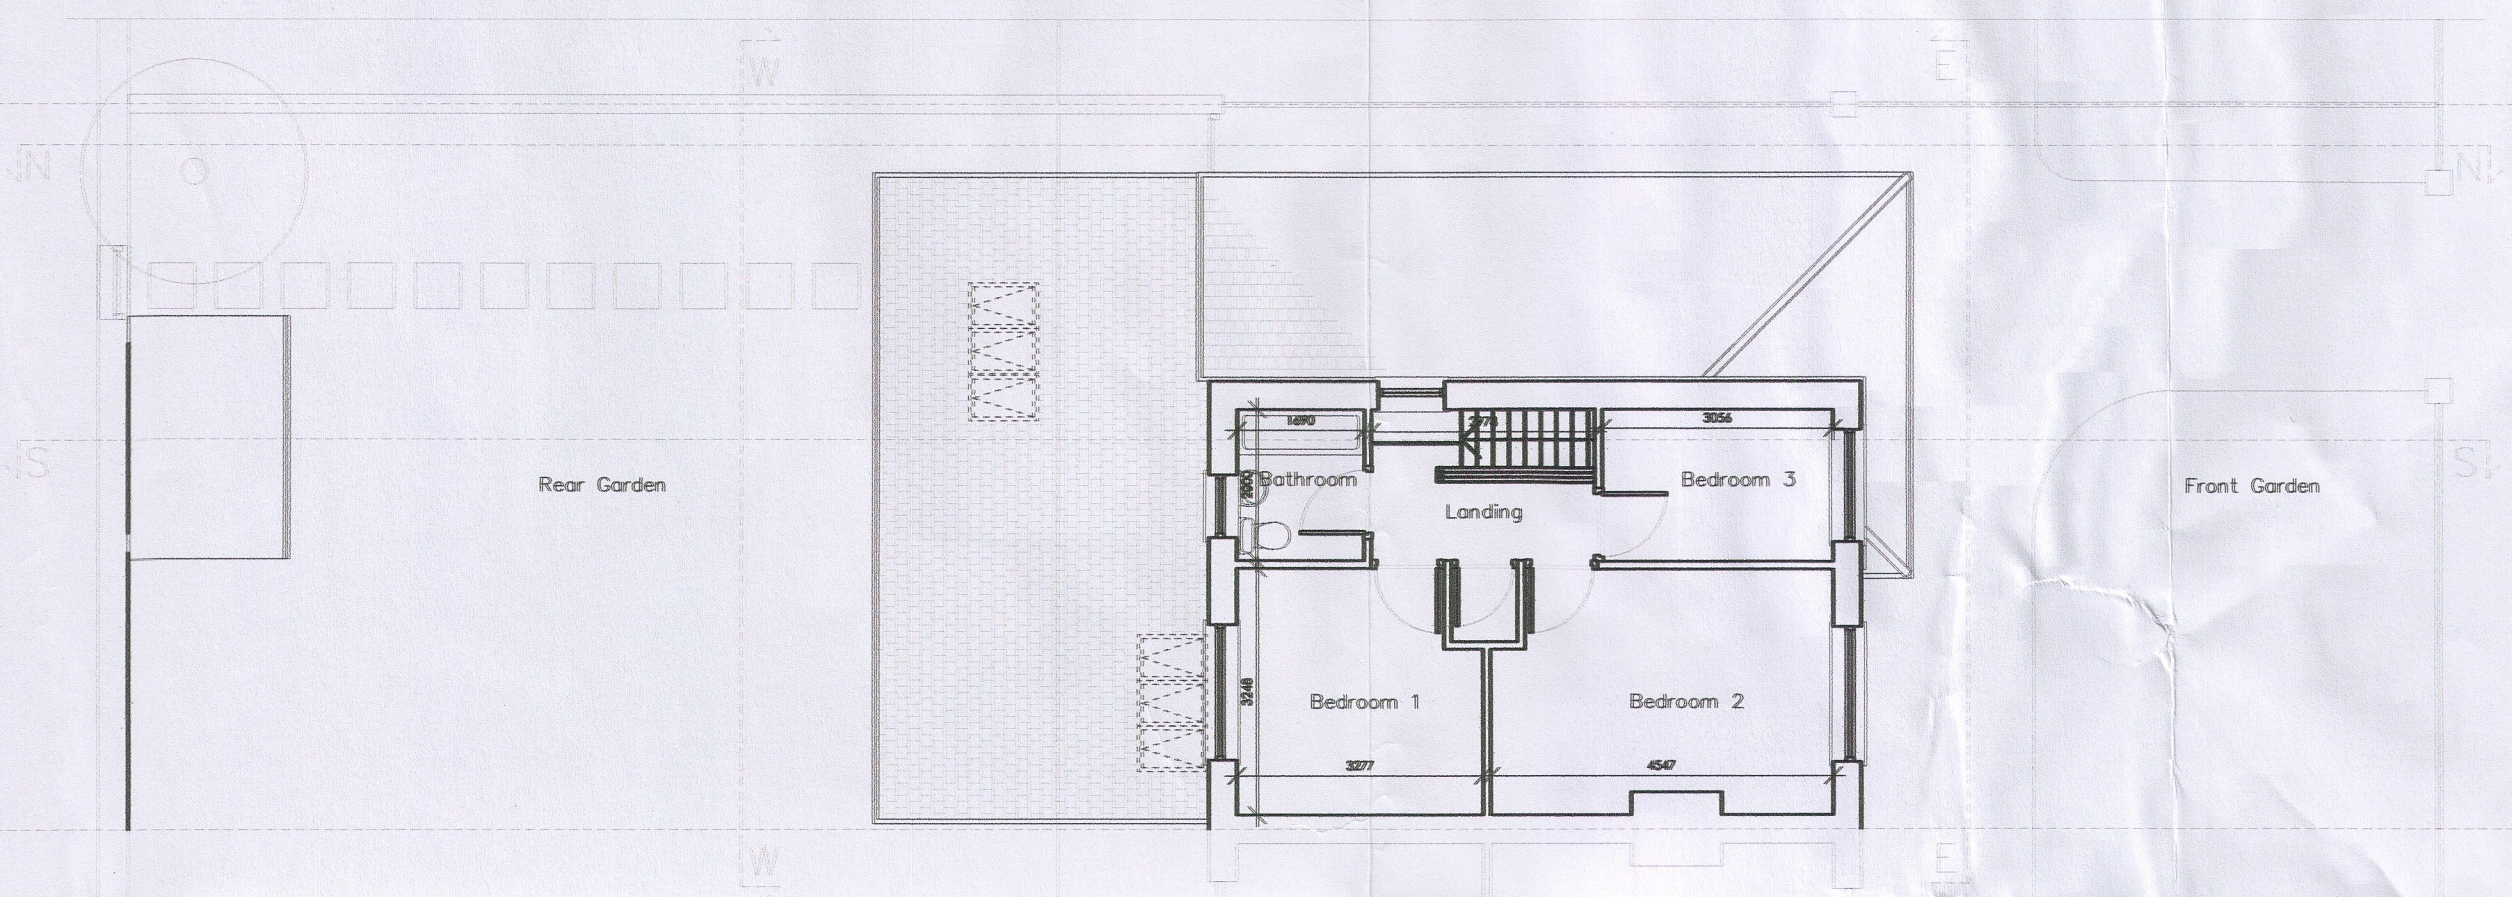


03 PROPOSED FIRST FLOOR PLAN [F:F]
Scale: 1:100

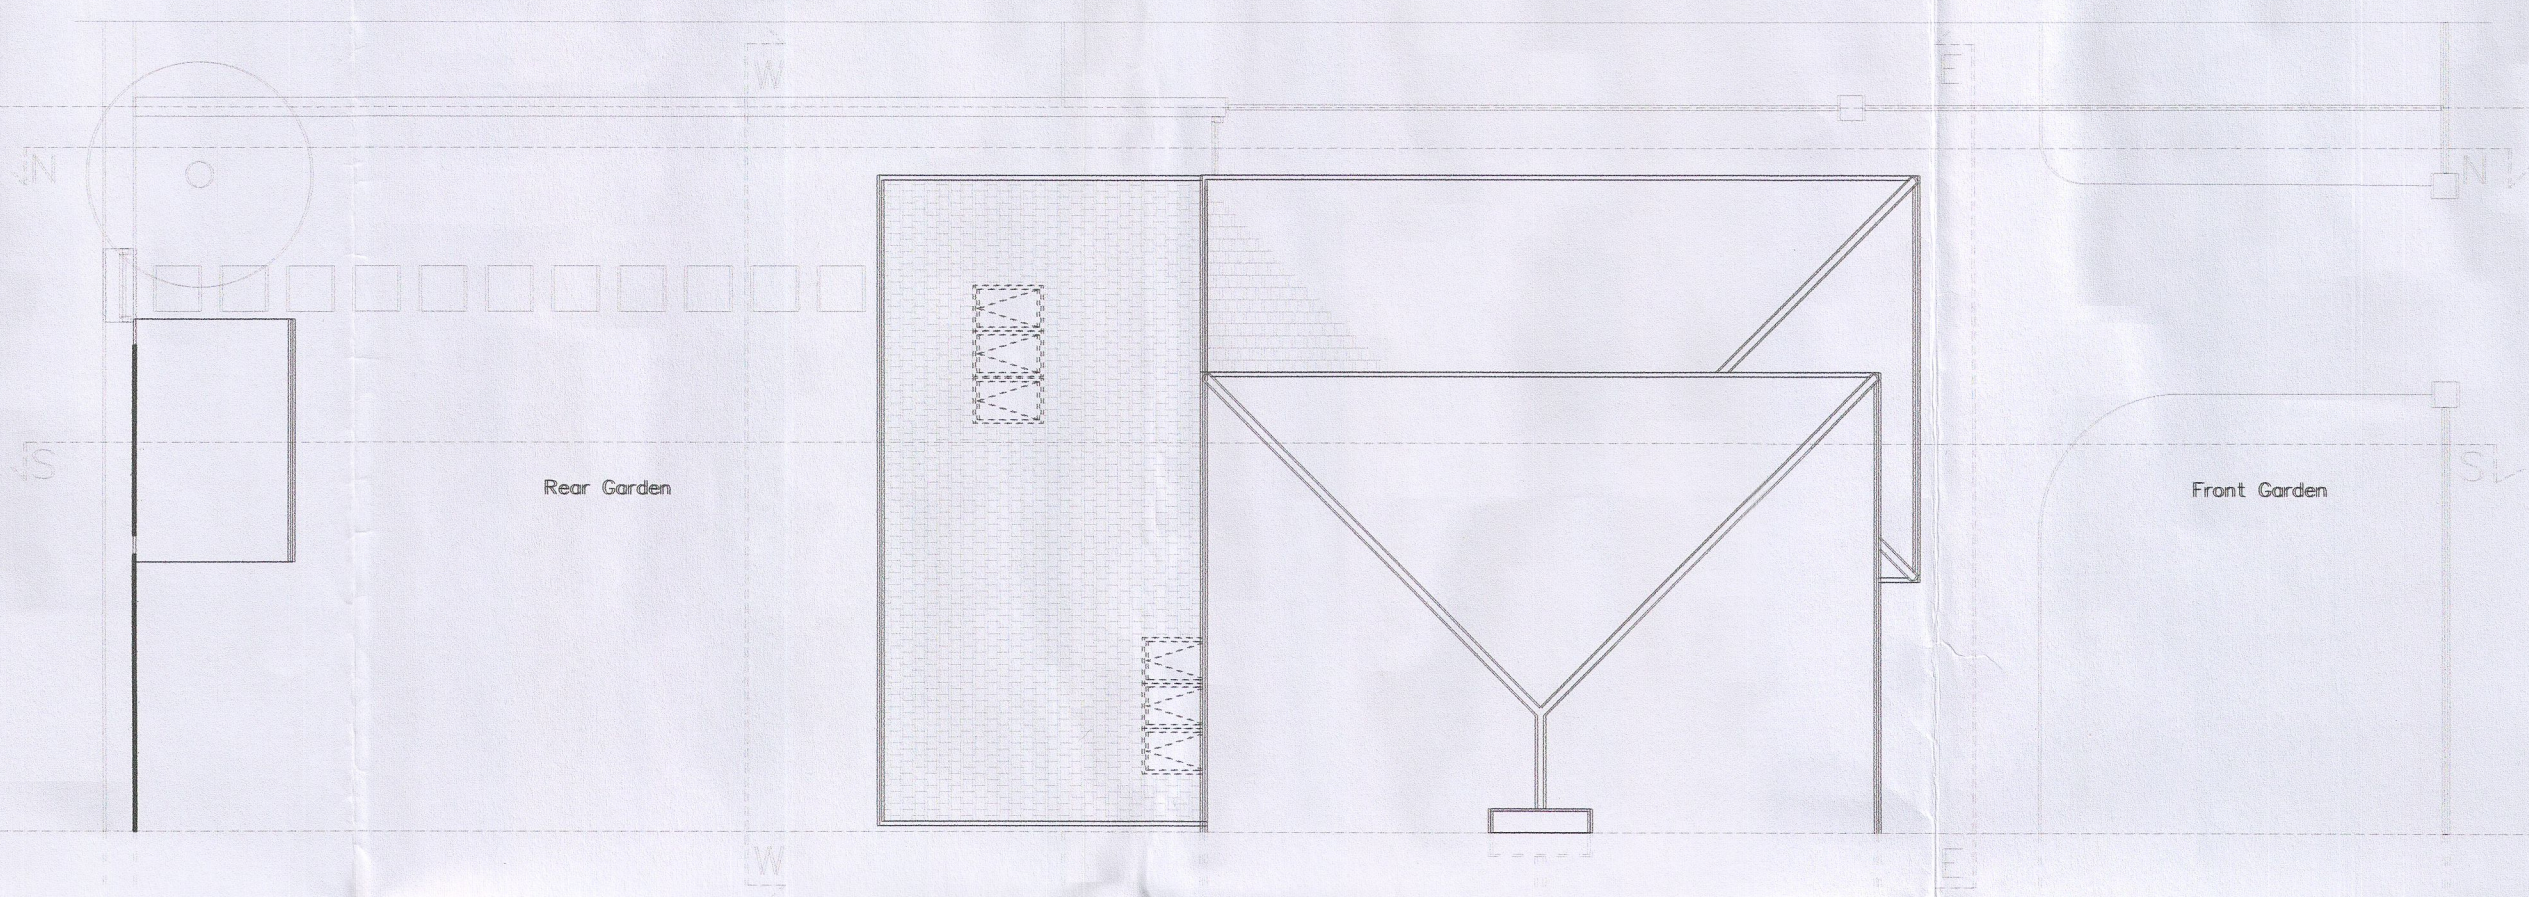

04 PROPOSED ROOF PLAN [R:R]
Scale: 1:100

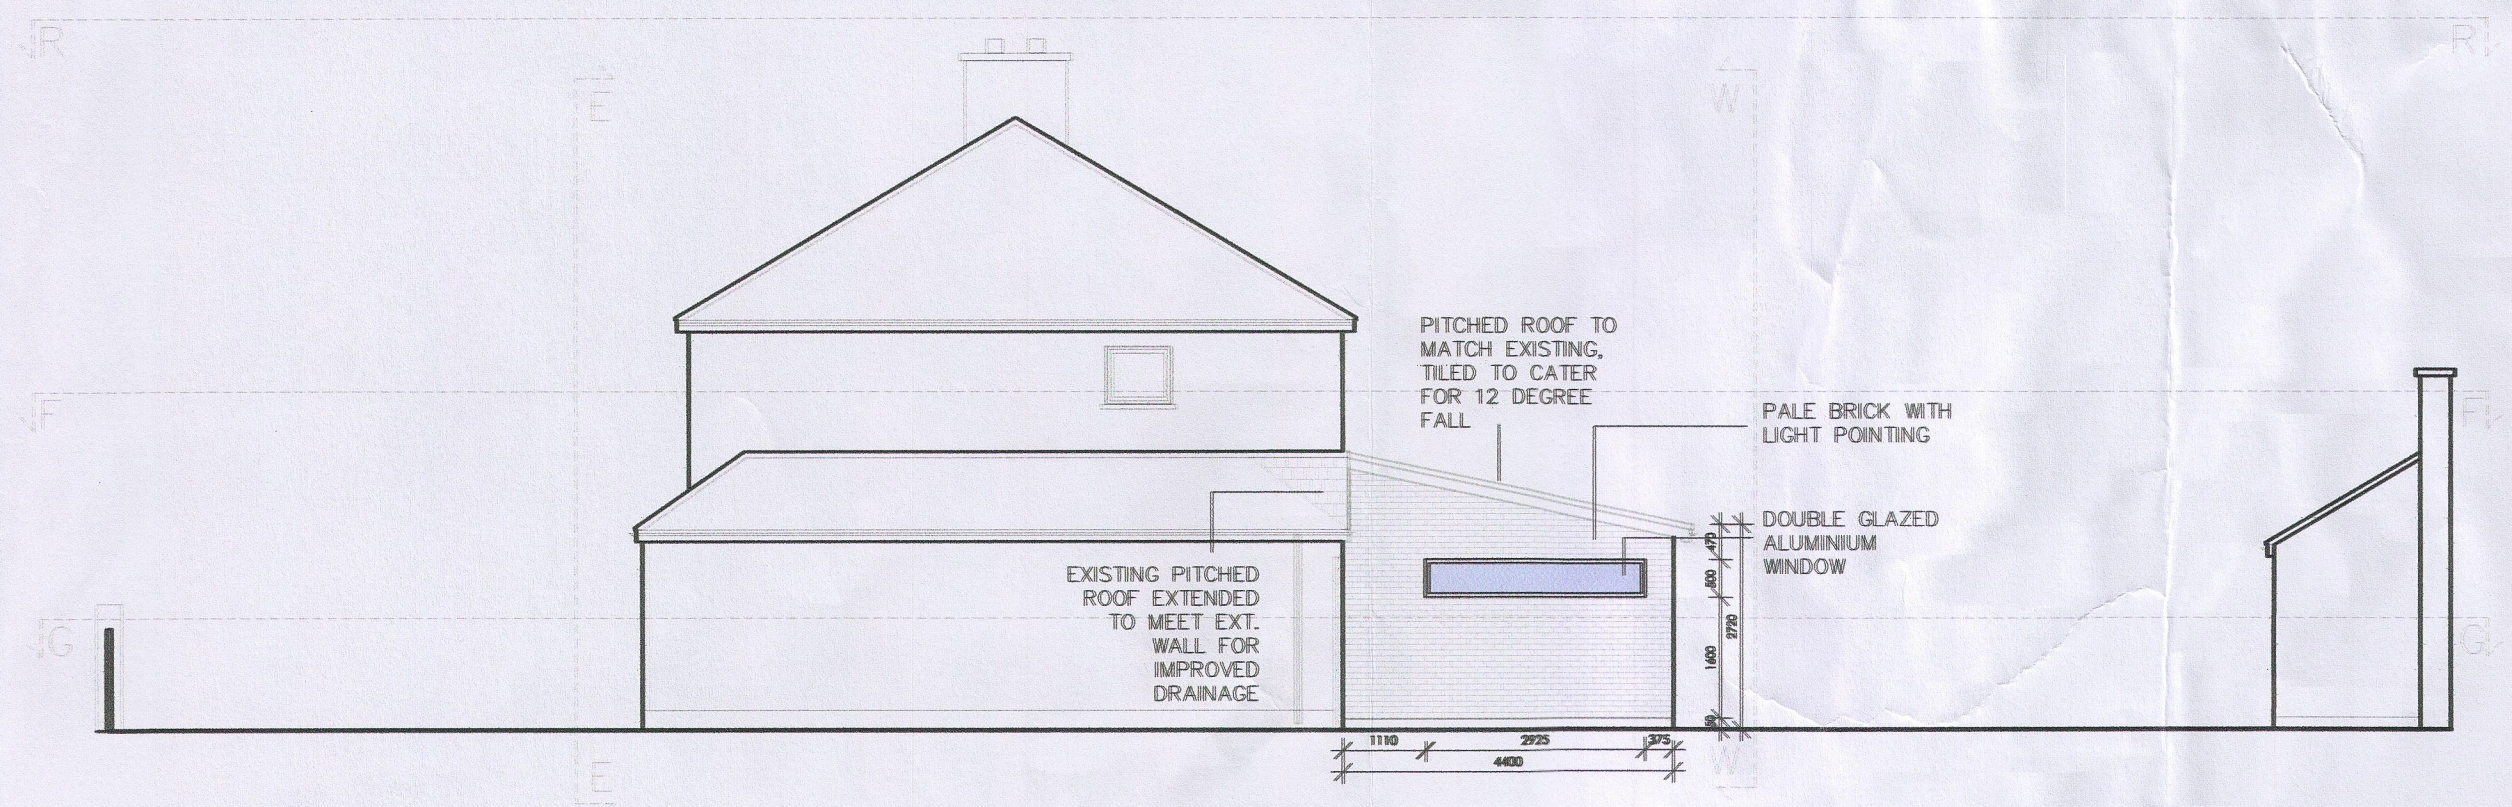


05 PROPOSED NORTH ELEVATION [N:N]
Scale: 1:100

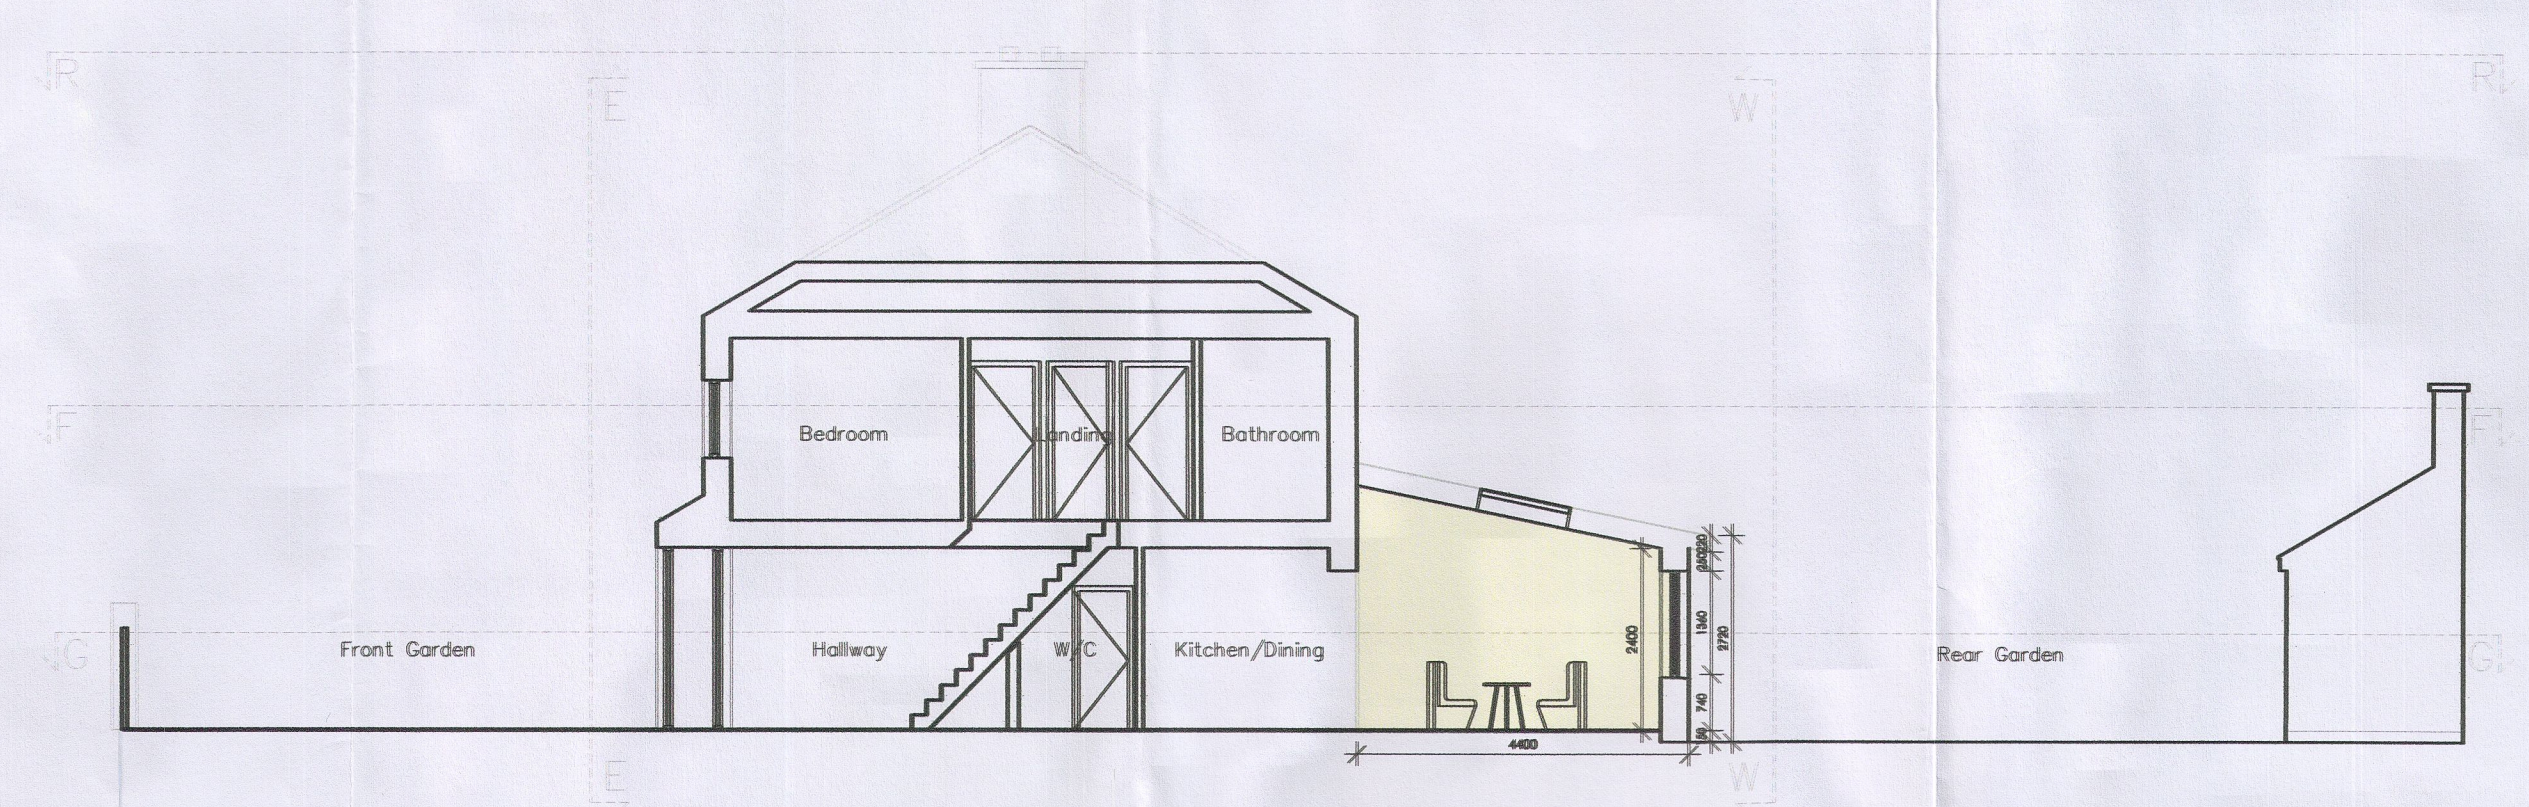

06 PROPOSED SECTION [S:S]
Scale: 1:100


NOTE: ALL ARCHITECTURAL DESIGN DRAWING DIMENSIONS FOR INFORMATION ONLY

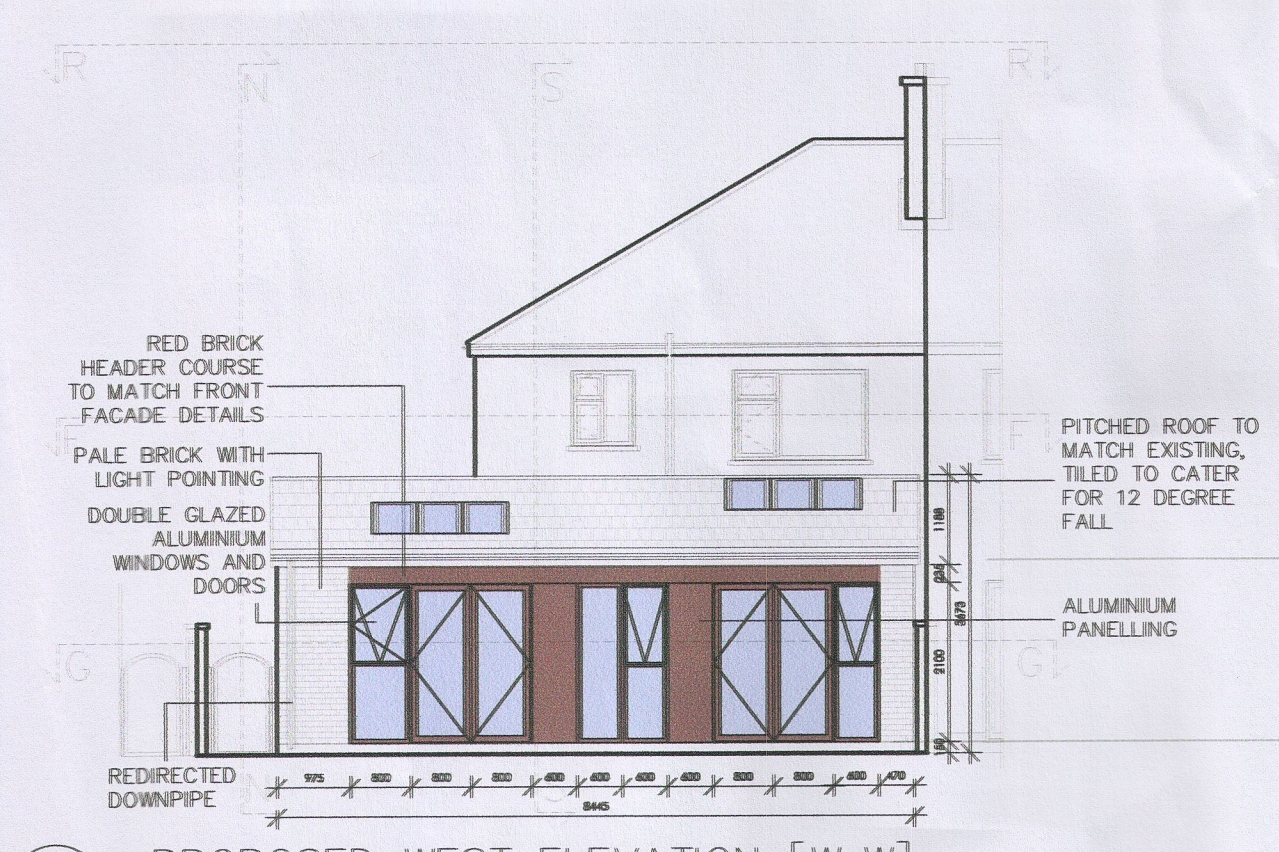

07 PROPOSED WEST ELEVATION [W:W]
Scale: 1:100



07 PROPOSED FRONT ELEVATION [E:E]
Scale: 1:100

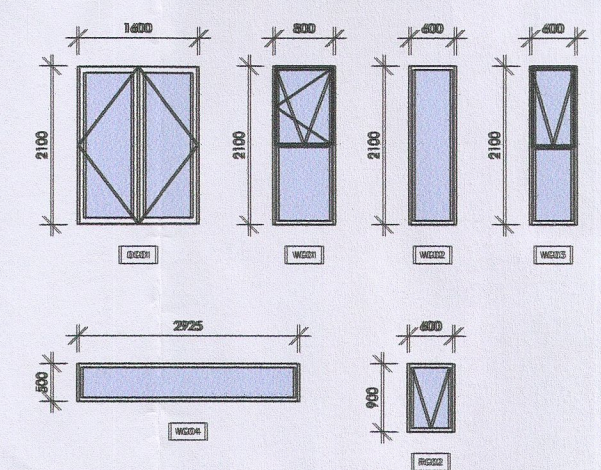

10 WINDOW SCHEDULE
Scale: 1:100

Project: 12 Deerpark
Client: Thanh Long Pham
T12 TYYS

Drawing Title: PROPOSED EXT. 02
Date: 10.11.21

Project No. 21_DRPK
Drawing No. 21_DRPK_R004

Scale @ A1: AS SHOWN
Revision: B