


FRONT ELEVATION (West)

REAR ELEVATION (East)

RIGHT SIDE ELEVATION (South)

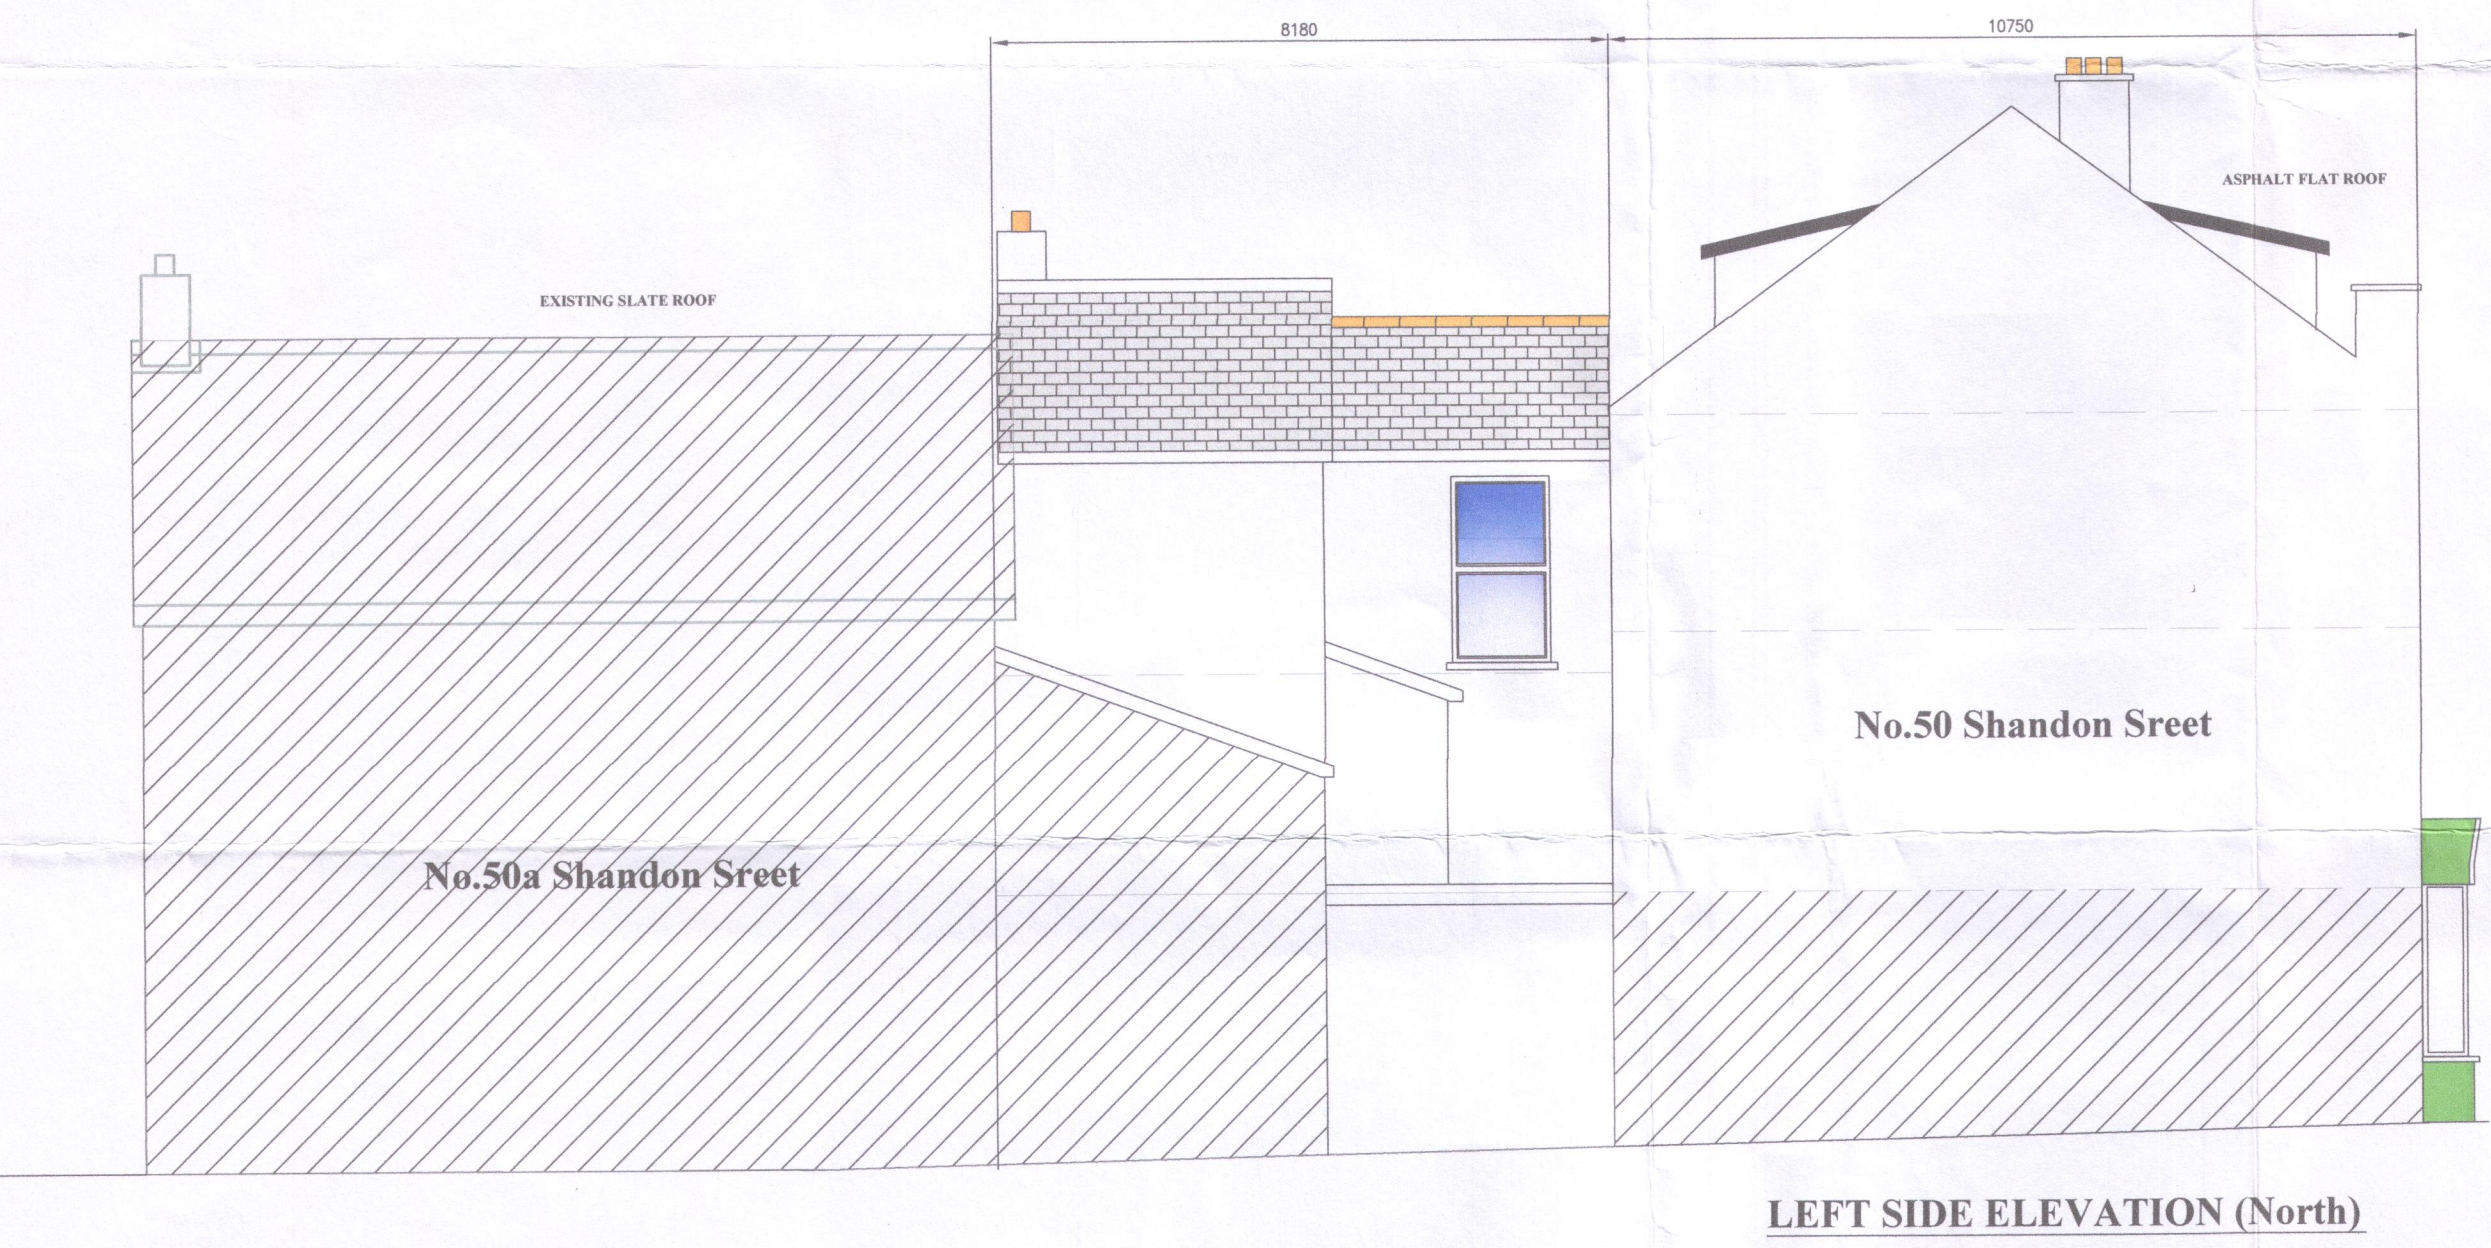

LEFT SIDE ELEVATION (North)

- NOTES:**
1. Read in conjunction with all other relevant drawings.
 2. Dimensions/Levels are approximate and taken to the nearest 25mm. See Floor Plans for levels.
 3. All existing elevations to be retained.

© Tivoli Design Associates
 This drawing and any design hereon is the copyright of the Consultants and must not be reproduced without their written consent. All drawings remain the property of the Consultants.

Figured dimension only to be taken from this drawing. All dimensions to be checked on site. Consultants to be informed immediately of any discrepancies before work proceeds.

ISSUE	AMENDMENT	BY	DATE
A	ISSUED FOR SECTION 5 DECLARATION	C.C.	17-05-22

Job: RESIDENTIAL DEVELOPMENT 50 SHANDON STREET
 Title: EXISTING ELEVATIONS

TDA Tivoli Design Associates
 CONSULTING ENGINEERS

Address: Ocon House, 2 Tivoli Gardens, Silversprings, Cork
 Phone: 021 4551260, Mob 087 9971433
 Email: cclarken.tda@gmail.com

Tech. Check:
 Eng. Check:
 Approved:

Stage: PROPOSAL
 Scale: 1:100
 Drawn: C.C.
 Date: May 2022

Drawing No: 2102-05
 Rev: A