


- Surfacing**
- Type 1 Paving (pedestrian areas)  
Layout indicates proposed orientation.
  - Parquet Paving (pedestrian / vehicle areas)  
Layout indicates proposed orientation.
  - Vehicular Cobbles  
Layout indicates proposed orientation.
  - Asphalt (Vehicular areas)
  - Timber decking (pedestrian areas)  
Layout indicates proposed orientation.

- Street Furniture**
- Proposed 8m Single Lantern
  - Proposed 8m Double Lantern
  - Proposed 8m Wall mounted Single Lantern
  - Proposed Feature Seating - S1  
Small Grouping
  - Proposed Feature Seating - S2  
Medium Grouping
  - Proposed Feature Seating - S3  
Large Grouping
  - Proposed 'raft' Bench Seating
  - Proposed litter bins
  - Proposed cycle stands
  - Demountable gate / tilt-up barrier
  - Proposed traditional bollards

- Edging**
- Proposed plinth and pillar flood defence
  - Proposed glazed flood defence
  - Proposed protective railing to quay edge
  - Proposed protective handrailing to riverside steps
  - Proposed natural stone steps  
(less than 200mm risers)
  - Proposed natural stone wall / large stone steps  
(over 200mm risers)
  - 200mm wide kerb  
(125mm upstand)
  - 200mm wide flush kerb  
(6mm upstand)
  - 75mm wide pin kerb  
(flush)
  - 300mm wide drainage channel

- Planting**
- Proposed Tree
  - Proposed Ornamental Planting

- Miscellaneous**
- Planning Boundary
  - Existing Buildings
  - Lectum Style Sign
  - Orientation Sign

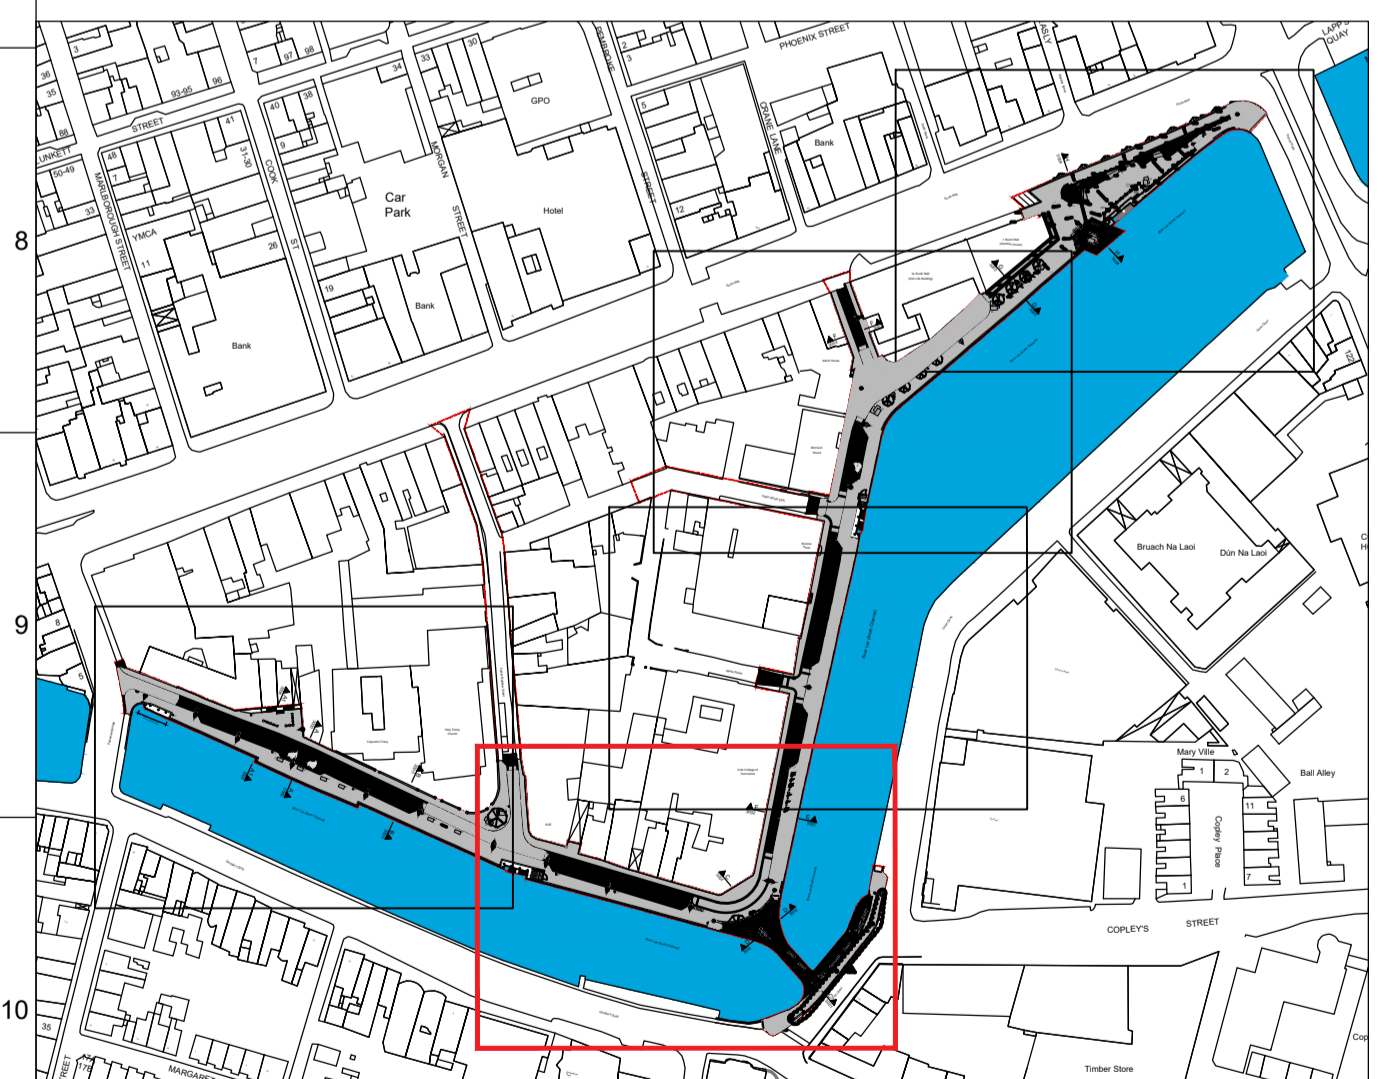

**Scheme Locator Plan**  
Scale: 1:2500

**Notes:**  
1. Proposed layout subject to detailed design.

P02	11/07/19	DM	AH	AH
Revised for RFI				
P01	12/12/18	DM	AH	AH
Planning Issue				
Rev	Date	By	Chkd	Appd

**ARUP**  
One Albert Quay  
Cork, Ireland  
Tel +353 (0)21 427 7670 Fax +353 (0)21 427 2345  
www.arup.com

the paulhogarth company

Client  
Cork City Council  
City Hall, Anglesea Street,  
Cork.

Project Title  
Morrison's Island Public Realm  
and Flood Defence Project

Drawing Title  
Proposed Layout Plan  
Sheet 4 of 5

Ordnance Survey Ireland Licence No. EN 0002819  
Ordnance Survey Ireland/ Government of Ireland  
OS Sheet No. 6382-15

Scale at A1: 1:200

Role	Civil Infrastructure
Suitability	Planning
Anup Job No	230436-00
Rev	P02
Name	MOR-1003