


- Surfacing**
- Type 1 Paving (pedestrian areas)
Layout indicates proposed orientation.
 - Parquet Paving (pedestrian / vehicle areas)
Layout indicates proposed orientation.
 - Vehicular Cobbles
Layout indicates proposed orientation.
 - Asphalt (Vehicular areas)
 - Timber decking (pedestrian areas)
Layout indicates proposed orientation.

- Street Furniture**
- Proposed 8m Single Lantern
 - Proposed 8m Double Lantern
 - Proposed 8m Wall mounted Single Lantern
 - Proposed Feature Seating - S1
Small Grouping
 - Proposed Feature Seating - S2
Medium Grouping
 - Proposed Feature Seating - S3
Large Grouping
 - Proposed 'raft' Bench Seating
 - Proposed litter bins
 - Proposed cycle stands
 - Demountable gate / tilt-up barrier
 - Proposed traditional bollards

- Edging**
- Proposed plinth and pillar flood defence
 - Proposed glazed flood defence
 - Proposed protective railing to quay edge
 - Proposed protective handrailing to riverside steps
 - Proposed natural stone steps
(less than 200mm risers)
 - Proposed natural stone wall / large stone steps
(over 200mm risers)
 - 200mm wide kerb
(125mm upstand)
 - 200mm wide flush kerb
(6mm upstand)
 - 75mm wide pin kerb
(flush)
 - 300mm wide drainage channel

- Planting**
- Proposed Tree
 - Proposed Ornamental Planting

- Miscellaneous**
- Planning Boundary
 - Existing Buildings
 - Lectum Style Sign
 - Orientation Sign

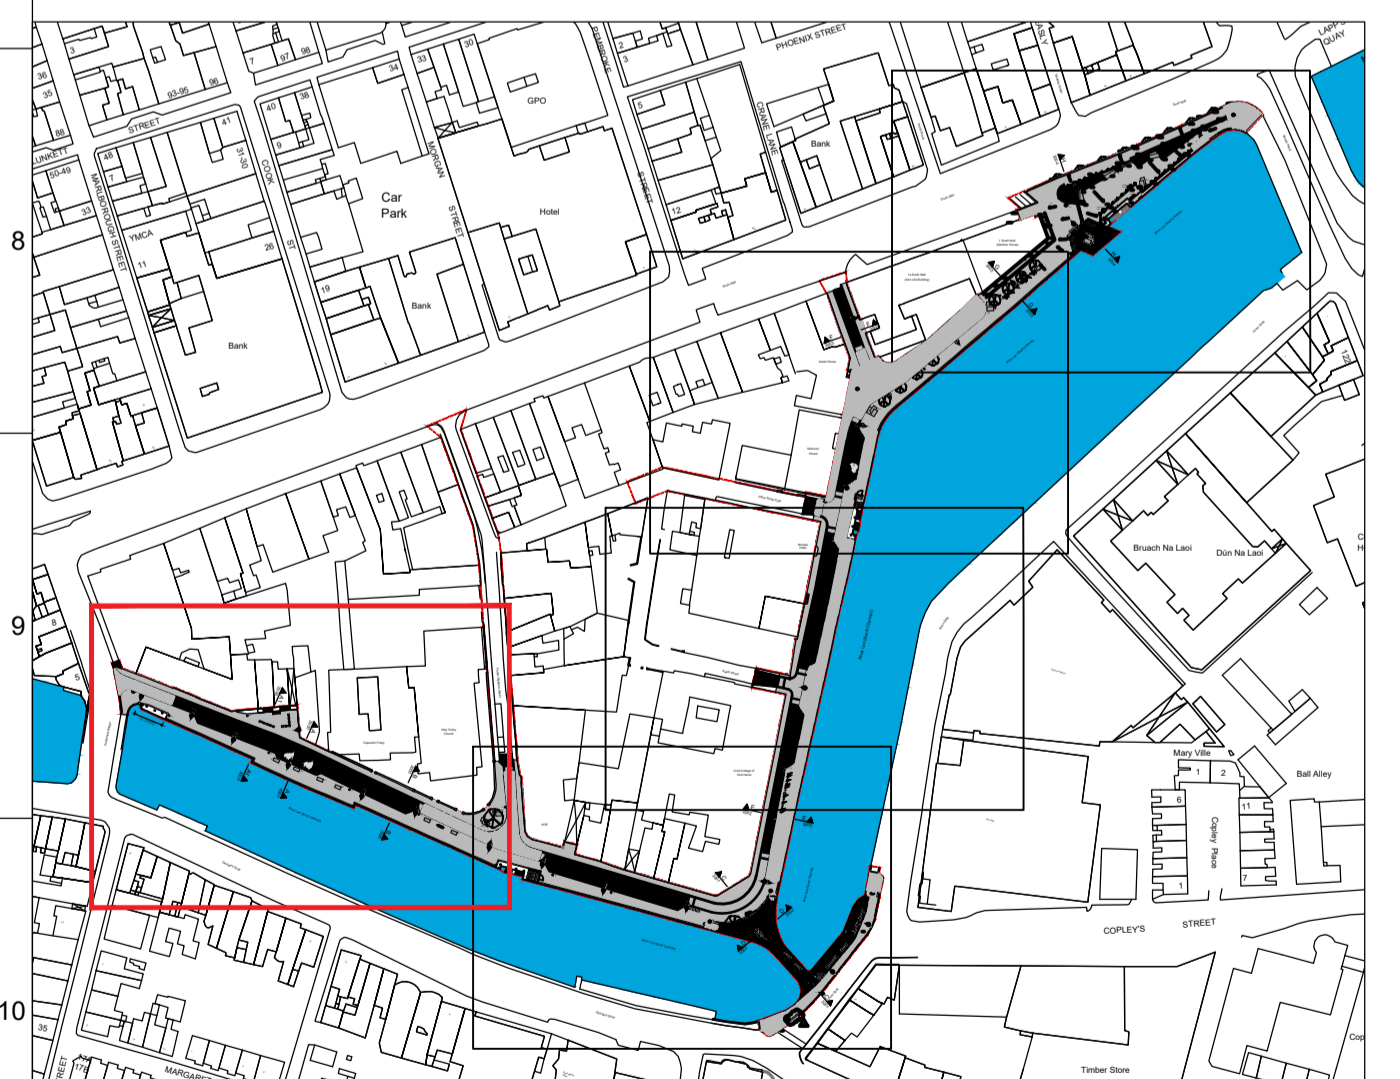

Scheme Locator Plan
Scale: 1:2500

Ordnance Survey Ireland Licence No. EN 0002819
Ordnance Survey Ireland/ Government of Ireland
OS Sheet No: 6382-15

Notes:
1. Proposed layout subject to detailed design.

P02	11/07/19	DM	AH	AH
Revised for RFI				
P01	12/12/18	DM	AH	AH
Planning Issue				
Rev	Date	By	Chkd	Appd

ARUP
One Albert Quay
Cork, Ireland
Tel +353 (0)21 427 7670 Fax +353 (0)21 427 2345
www.arup.com

the paulhogarth company

Client
Cork City Council
City Hall, Anglesea Street,
Cork.

Project Title
Morrison's Island Public Realm
and Flood Defence Project

Drawing Title
Proposed Layout Plan
Sheet 5 of 5

Scale at A1: 1:200

Role	Civil Infrastructure
Suitability	Planning
Arup Job No	230436-00
Name	MOR-1004
Rev	P02