

OSi PLACE Map

Ordnance Survey
National Mapping Agency

CENTRE COORDINATES:
ITM 567572.571911

PUBLISHED: 18/02/2021 **ORDER NO.:** 50172968_3

MAP SERIES: 1:1,000 **MAP SHEETS:** 6382-10
1:1,000 6382-15

COMPILED AND PUBLISHED BY:
Ordnance Survey Ireland,
Phoenix Park,
Dublin 8,
Ireland.

Unauthorised reproduction
infringes Ordnance Survey Ireland
and Government of Ireland
copyright.


All rights reserved.
No part of this publication may
be copied, reproduced
or transmitted in any form
or by any means without the prior
written permission of
the copyright owners.

The representation on this map
of a road, track or footpath
is not evidence of the existence
of a right of way.

Ordnance Survey maps
never show legal property
boundaries, nor do they
show ownership of
physical features.


© Suirbhéireacht Ordnáis Éireann,
2021
© Ordnance Survey Ireland, 2021
www.osi.ie/copyright

LEGEND:
<http://www.osi.ie>
search 'Large Scale Legend'

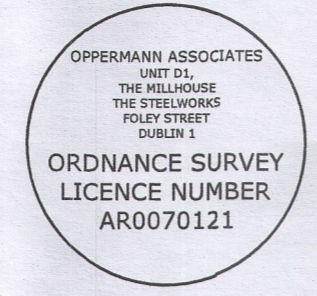


ORDNANCE SURVEY MAP
EXTRACTED FROM OS MAP SHEET
NUMBER REFERENCES: 6382-10
6382-15
© Ordnance Survey Ireland and Government of
Ireland


LEGEND:
BOUNDARY OF SITE -
AIB ST PATRICKS STREET,
CORK CITY

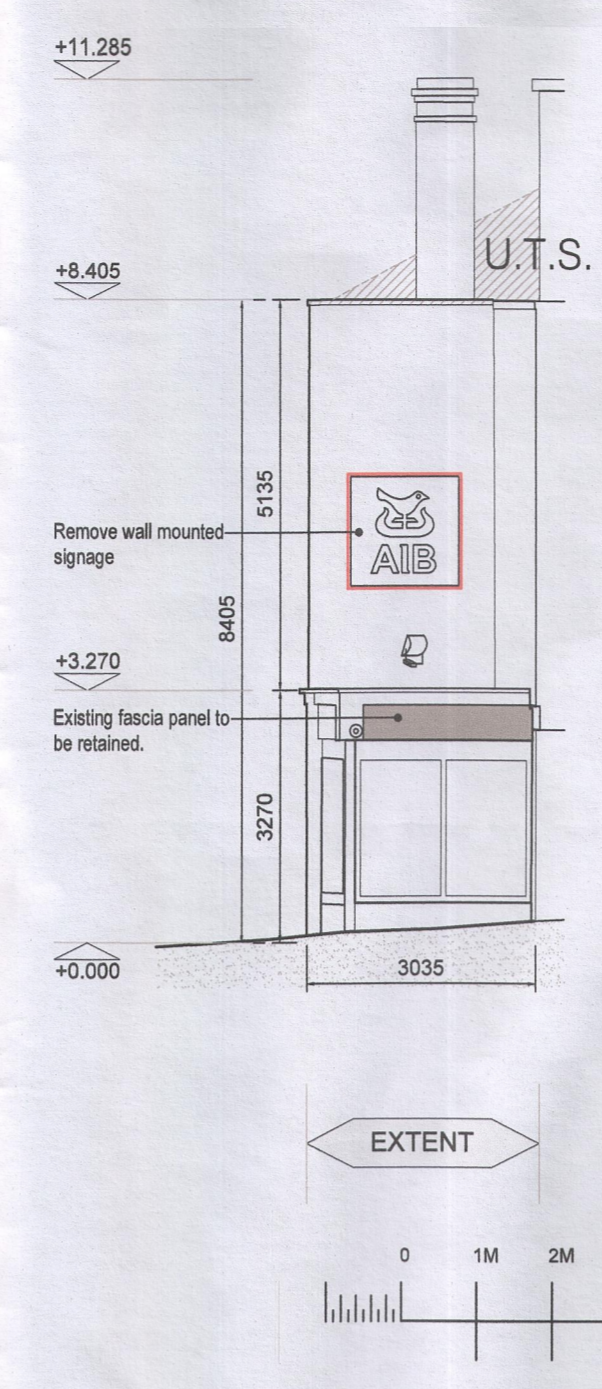

2 WINTHROP STREET - ELEVATION C
Scale 1:100@A1

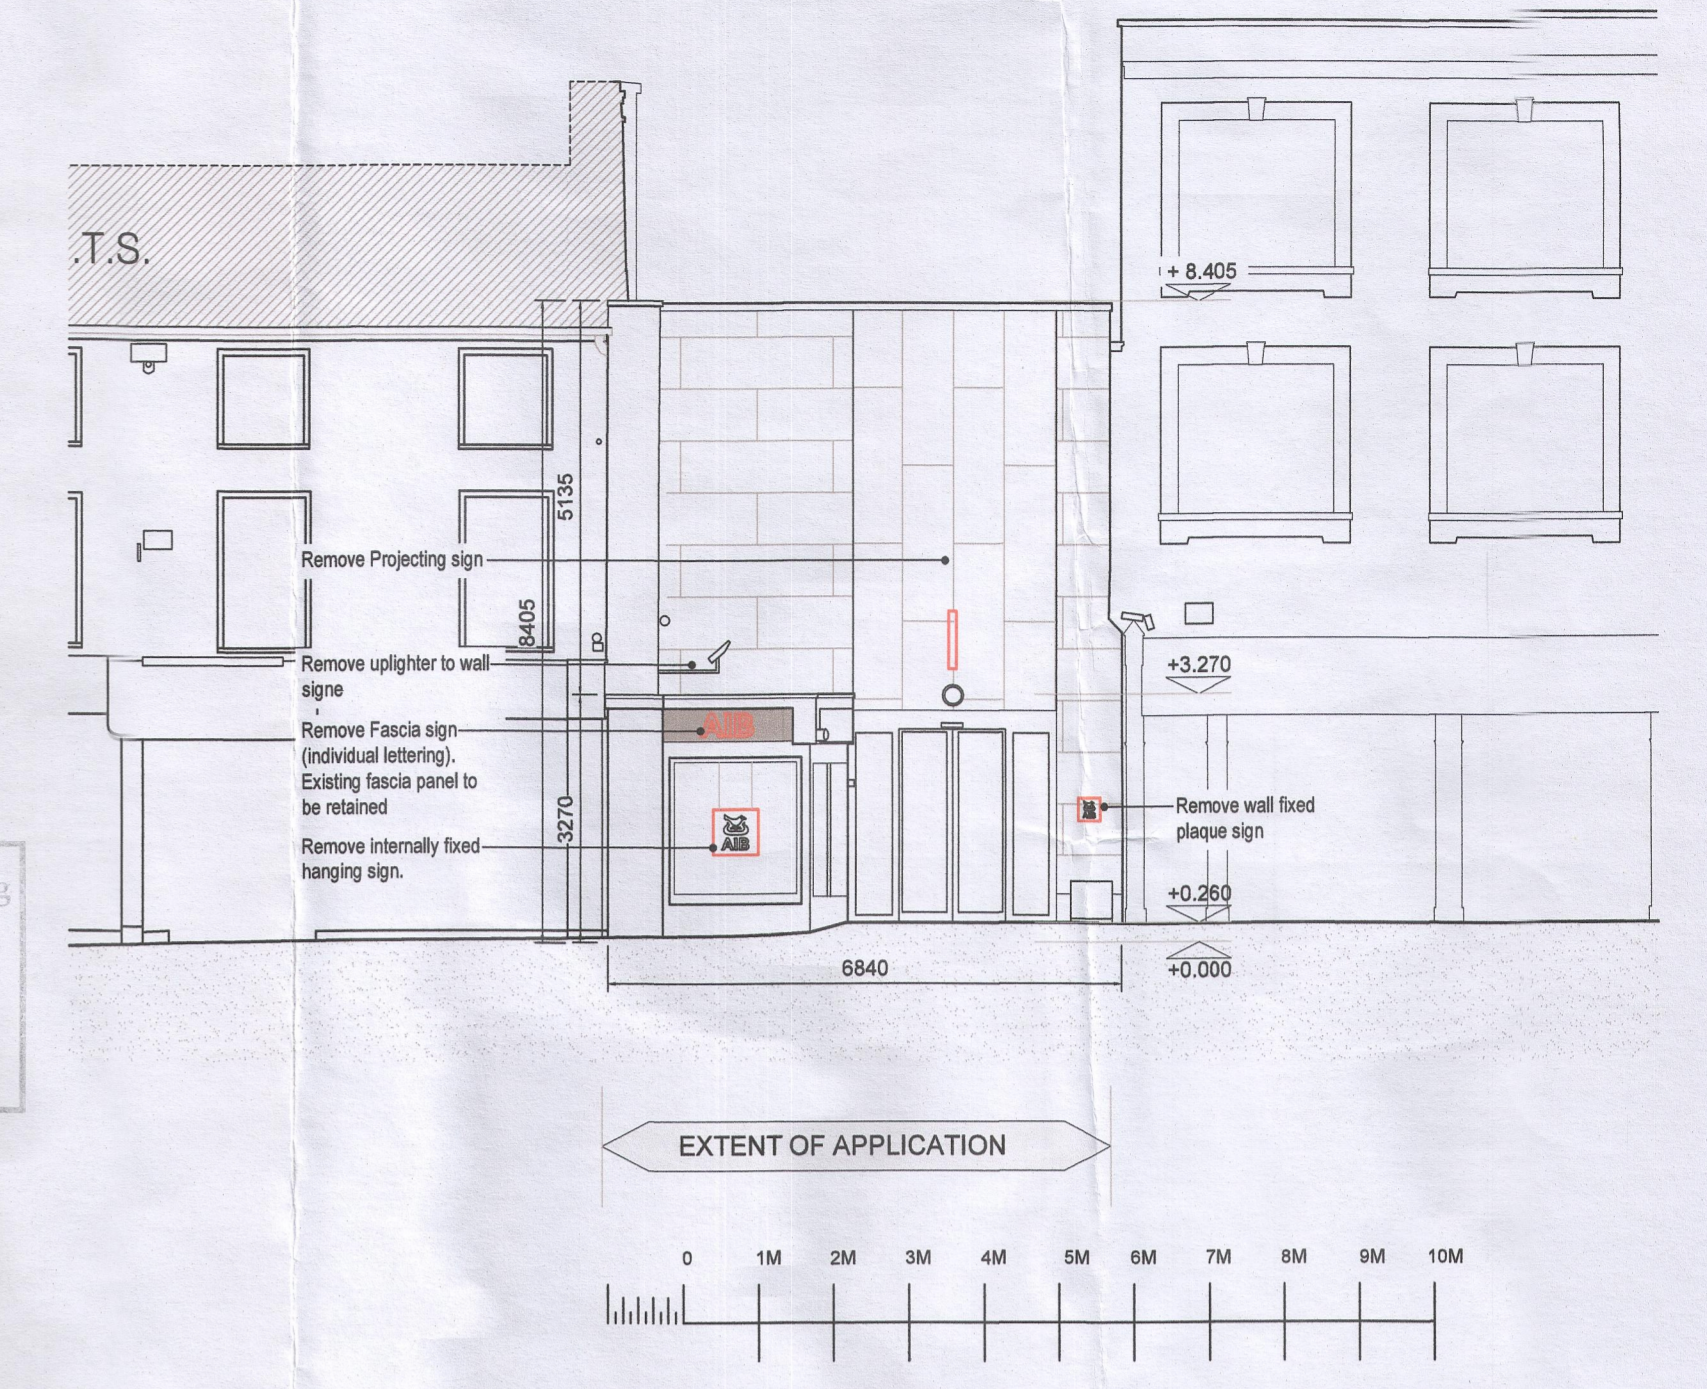

3 WINTHROP STREET - ELEVATION D
Scale 1:100@A1

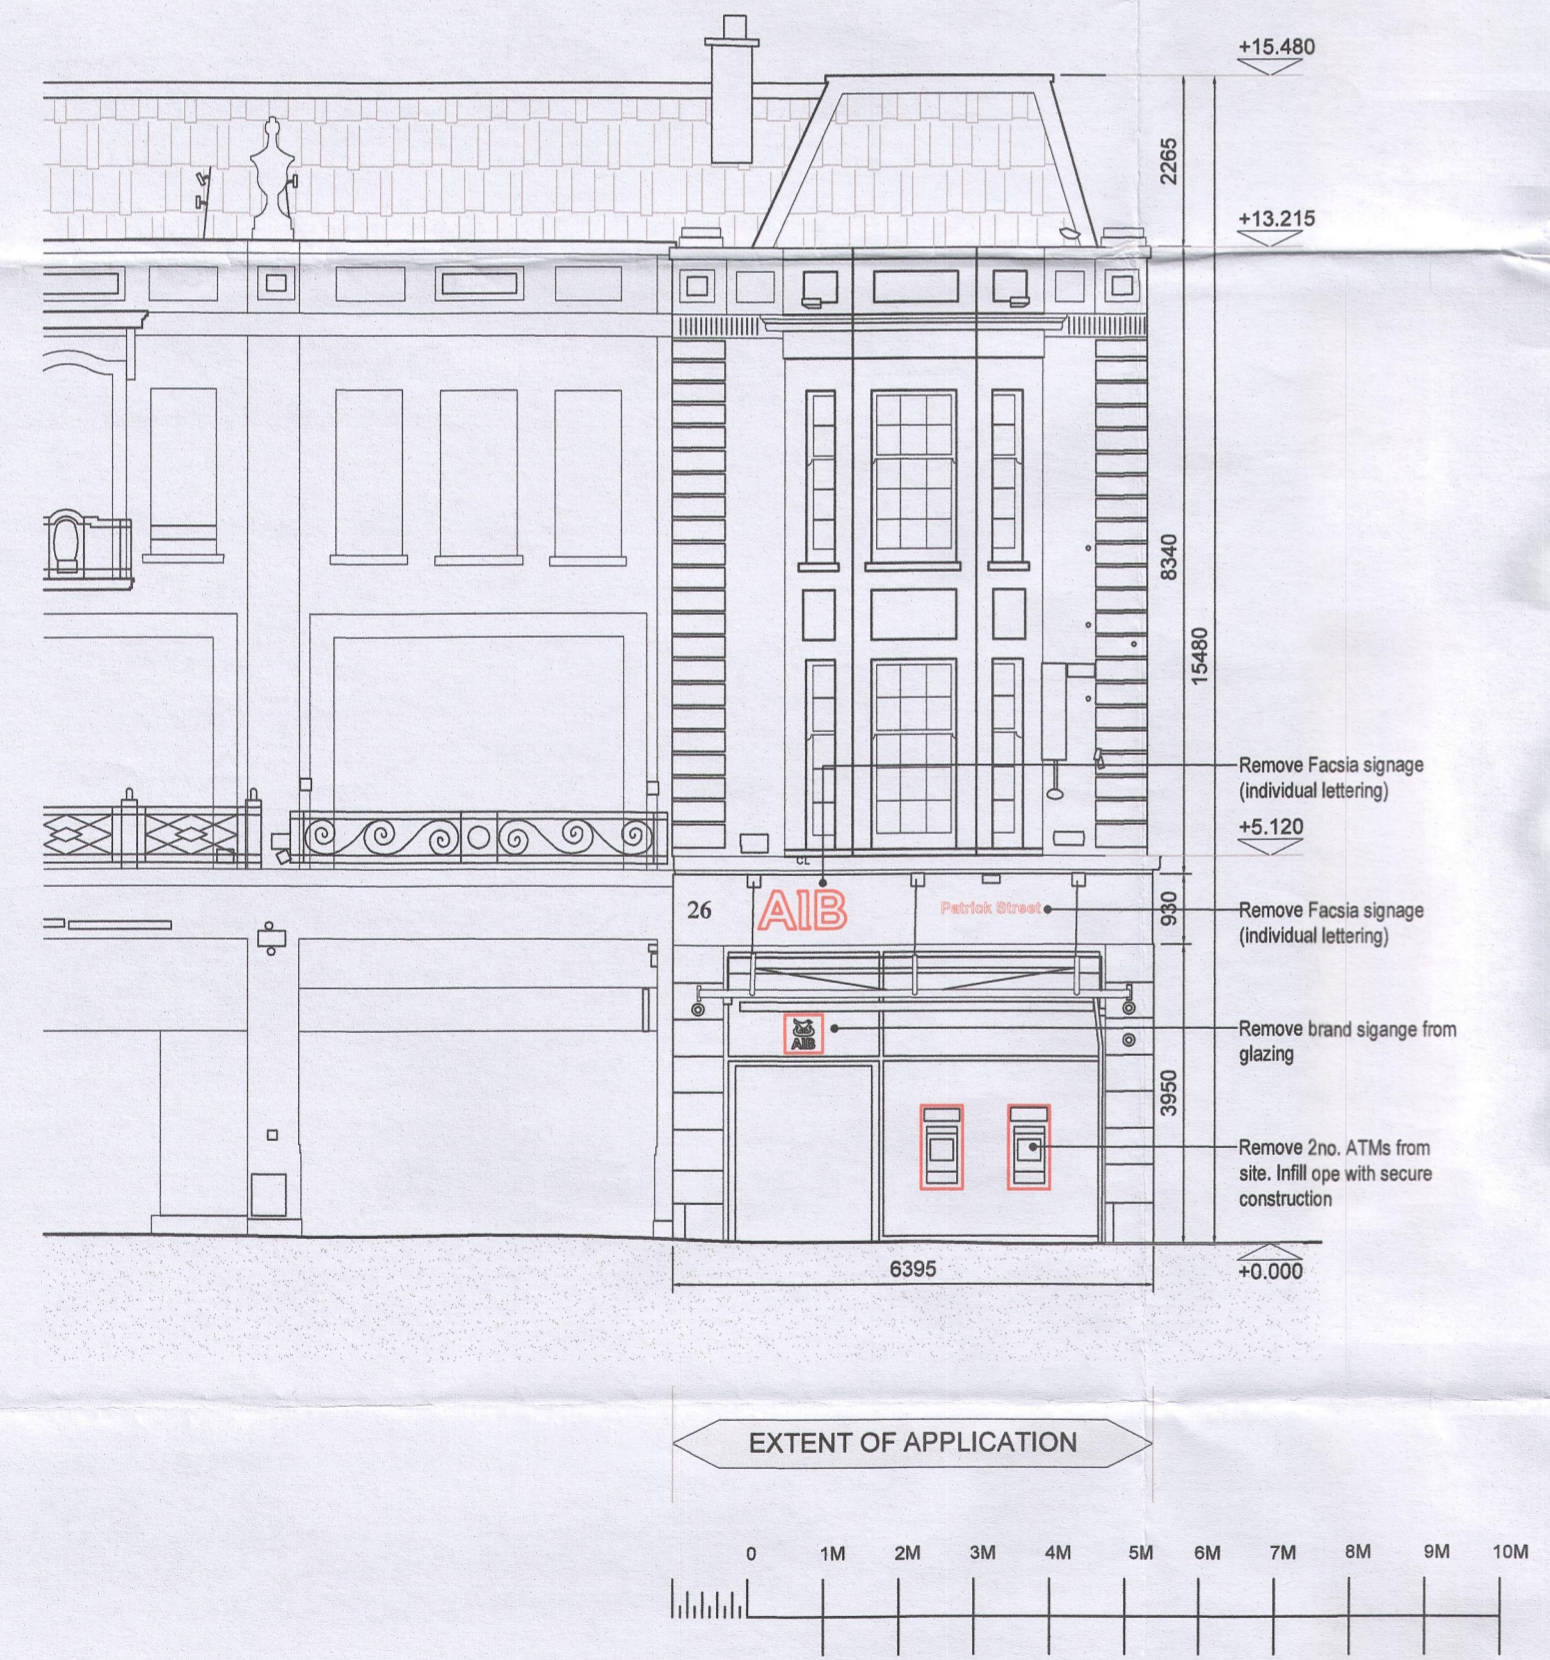

3 ST. PATRICKS STREET - ELEVATION A
Scale 1:100@A1



4 ROBERT STREET - ELEVATION B
Scale 1:100@A1

NOTES:

REVISION	DATE	REVISED BY	DESCRIPTION

REVISION	DATE	REVISED BY	DESCRIPTION

SECTION 5 APPLICATION

oppermann
ARCHITECTS & INTERIOR DESIGNERS ASSOCIATES

Unit D1, The Millhouse, The Steelworks, Foley Street, Dublin 1. Tel: (01) 8899800 Fax: (01) 8899899 E-Mail: architecture@oppermann.ie

CLIENT	ALLIED IRISH BANKS PLC	DRAWN BY	CA
PROJECT	AIB ST PATRICKS STREET, CORK CITY	CHECKED BY	
DRAWING	SITE LOCATION MAP & EXTERNAL ELEVATIONS	DATE	18 FEB 2021
PHASE	1	SCALE	1:100@A1
DRAWING NO.	21-501-PP-1000	SECTION	SECTION 5
REVISION		DWG. NO.	21-501-PP-1000

Copyright © 2021 Oppermann Associates All Rights Reserved. Figured dimensions only to be taken from the drawing. All dimensions to be checked on site. Architects to be informed immediately of any discrepancies before work proceeds.