






FRONT ELEVATION - WEST FACING

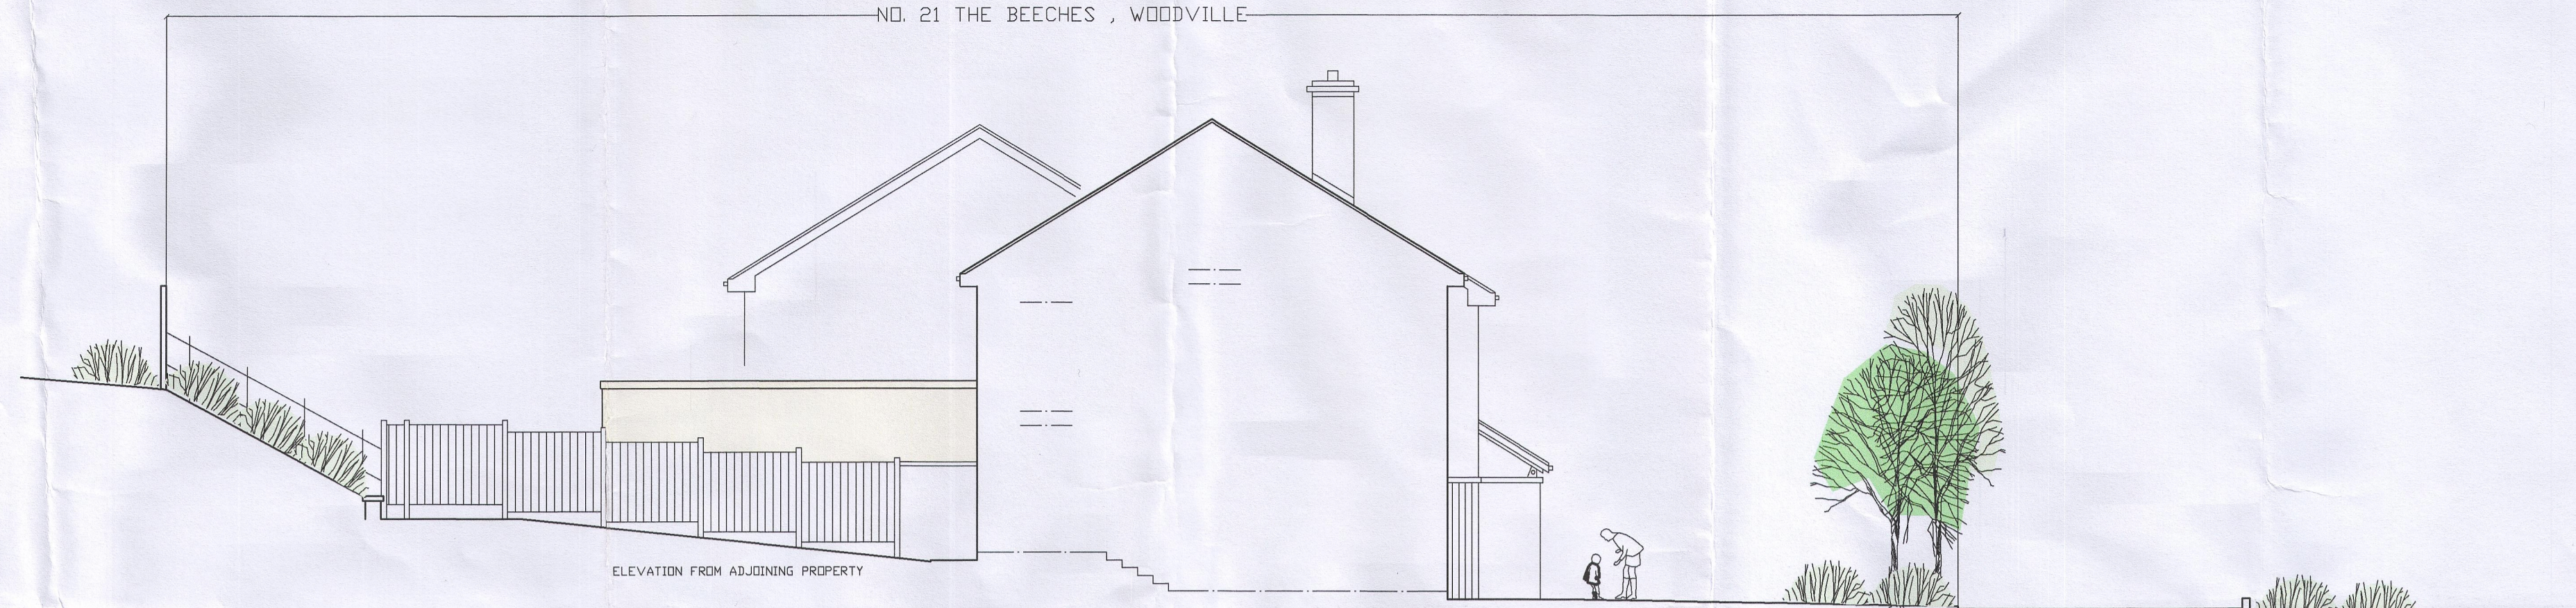


SIDE ELEVATION - NORTH FACING

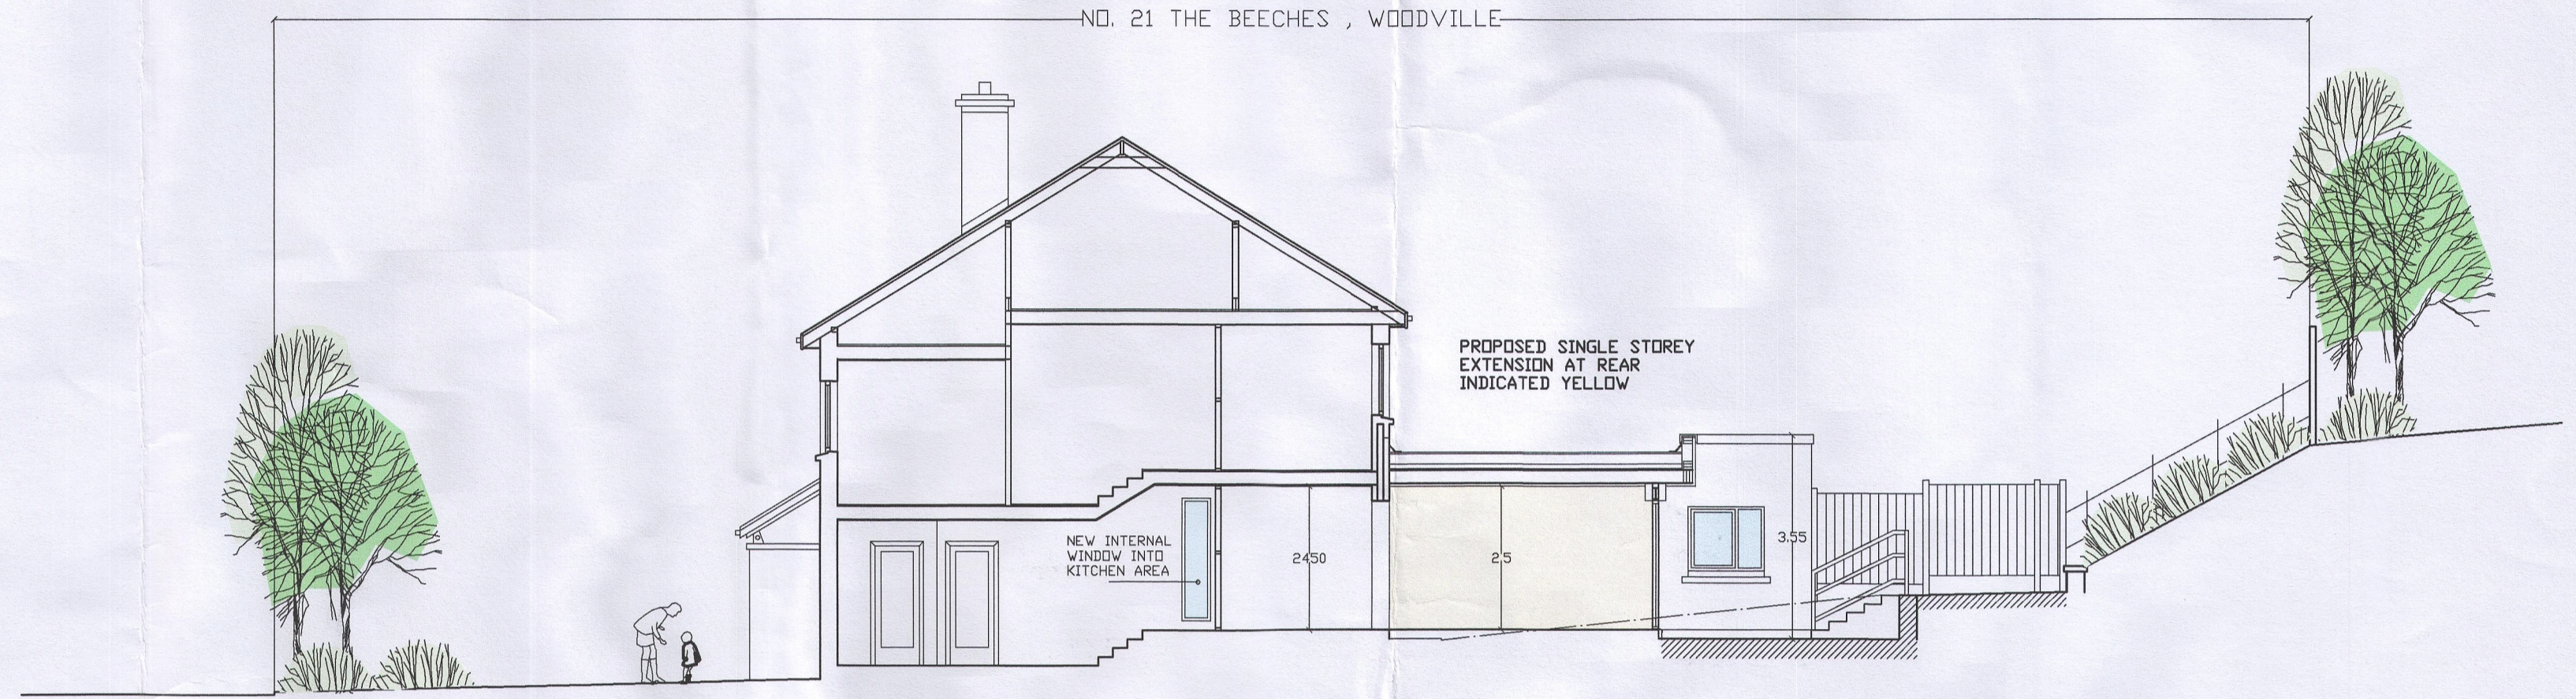

SECTION THRU' EXISTING

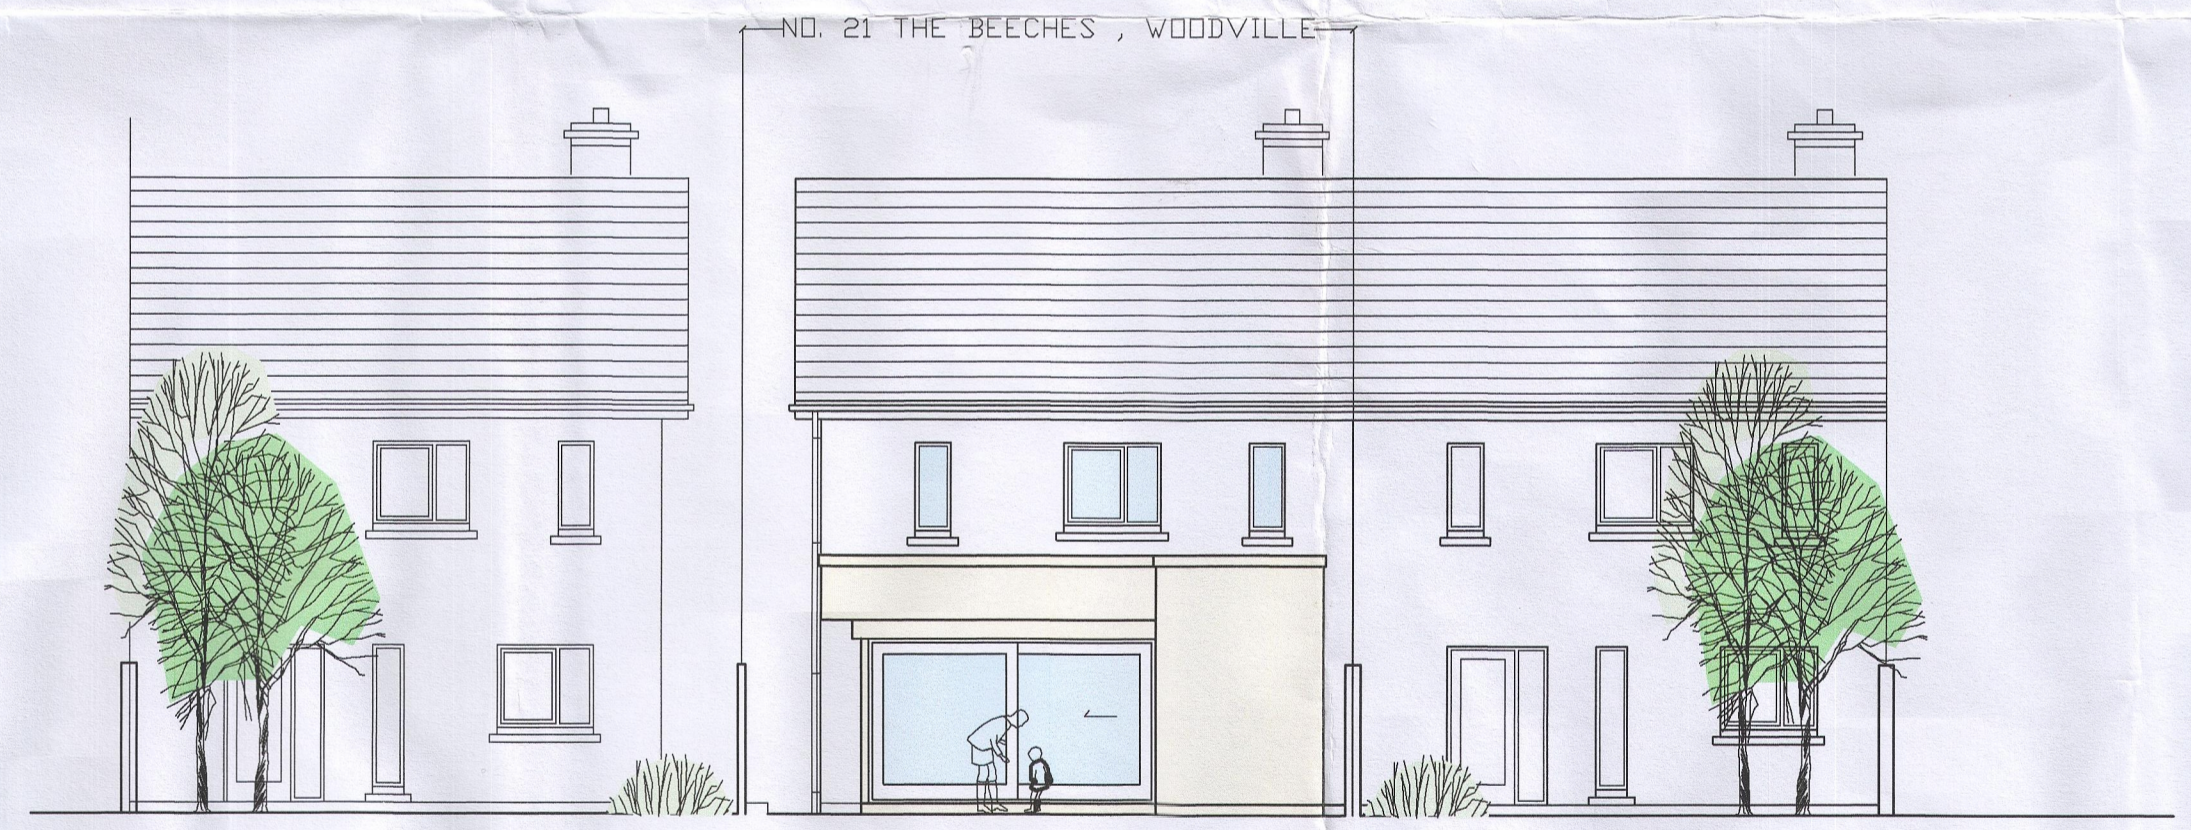

REAR ELEVATION - EAST FACING

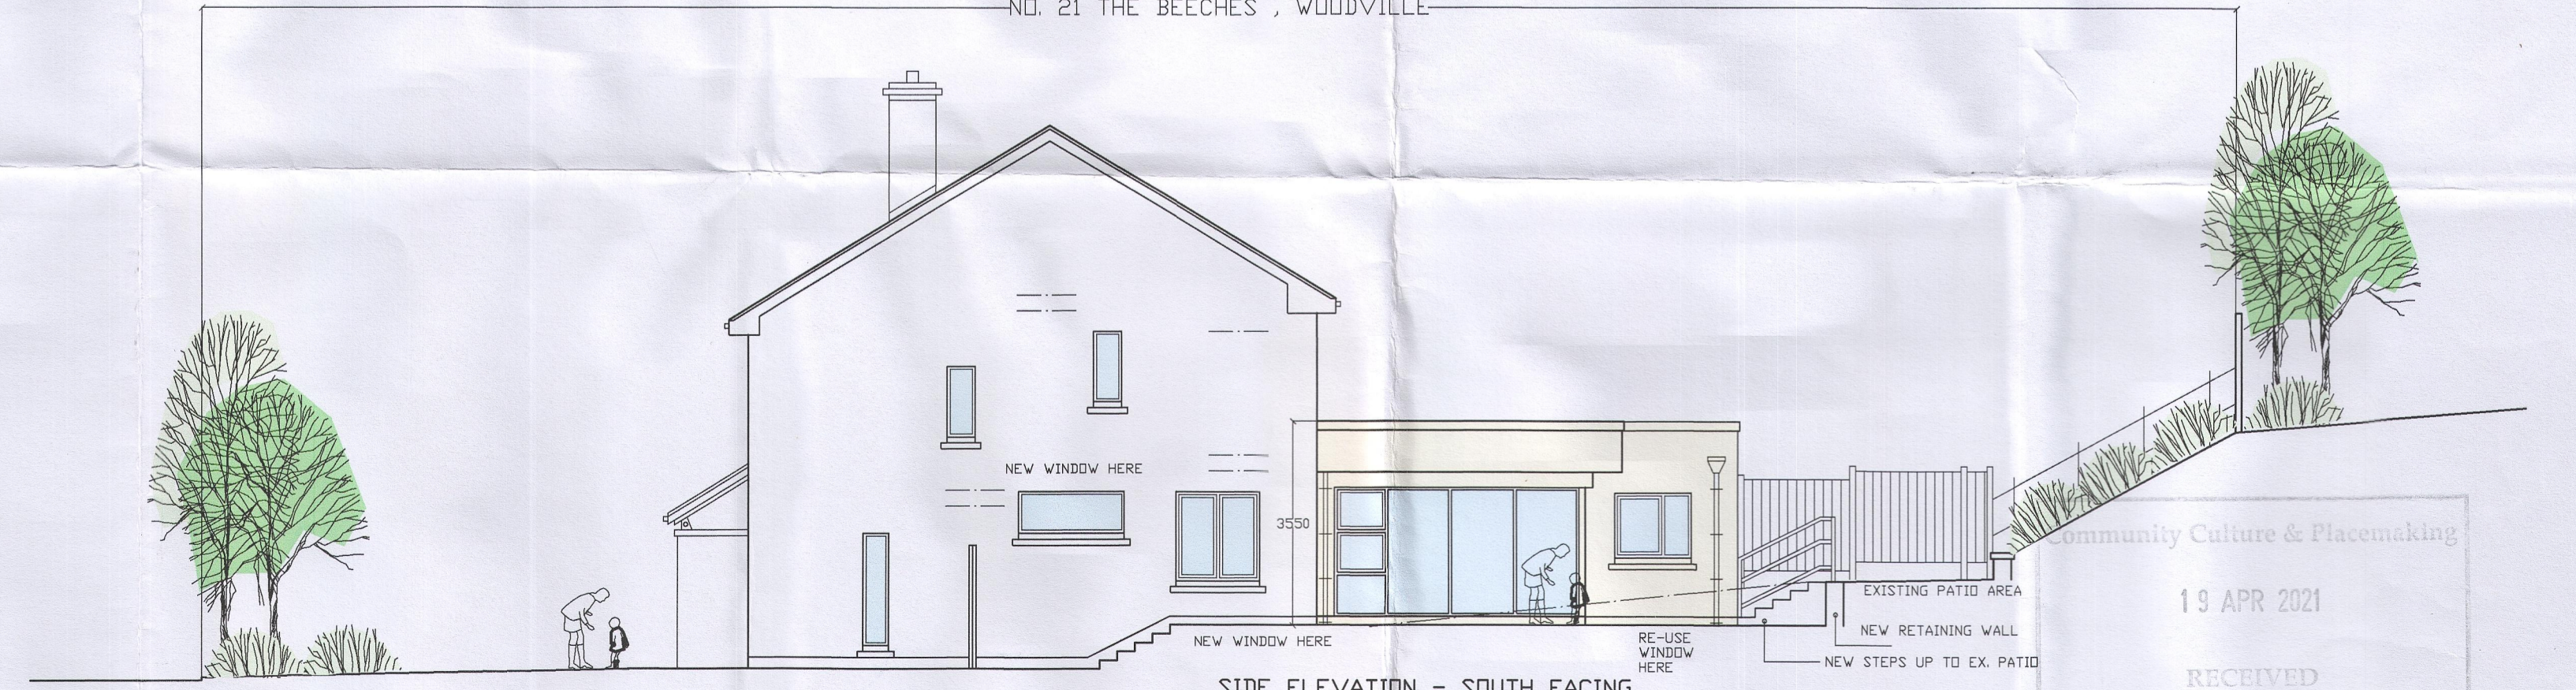

SIDE ELEVATION - SOUTH FACING

Community Culture & Placemaking  
19 APR 2021  
RECEIVED

DESIGN OPTION NO. 1

**BARRETT AND ASSOCIATES** PLANNING - DESIGN - SUPERVISION  
SANTA MARIA, SPRINGFORT, MONTENOTTE, CORK. PH. 087/7418761 DIP. ARCH. MASI, MRICS, MCABE CHARTERED.  
PROPOSED EXTENSION AND ALTERATIONS AT REAR OF DWELLING 938 /102  
AT: NO. 21 THE BEECHES, WOODVILLE, GLOUNTHAUNE, CO. CORK. APRIL, 2021  
FOR: MR. AND MRS. DAMIEN AND YVONNE MARTIN 1/100/200