

Mount Mercy College


Nursery Lane

FARRANLEA PARK

Site Boundary indicated in Red.

Wayleave indicated in yellow.

Community Culture & Placemaking  
11 AUG 2020  
RECEIVED

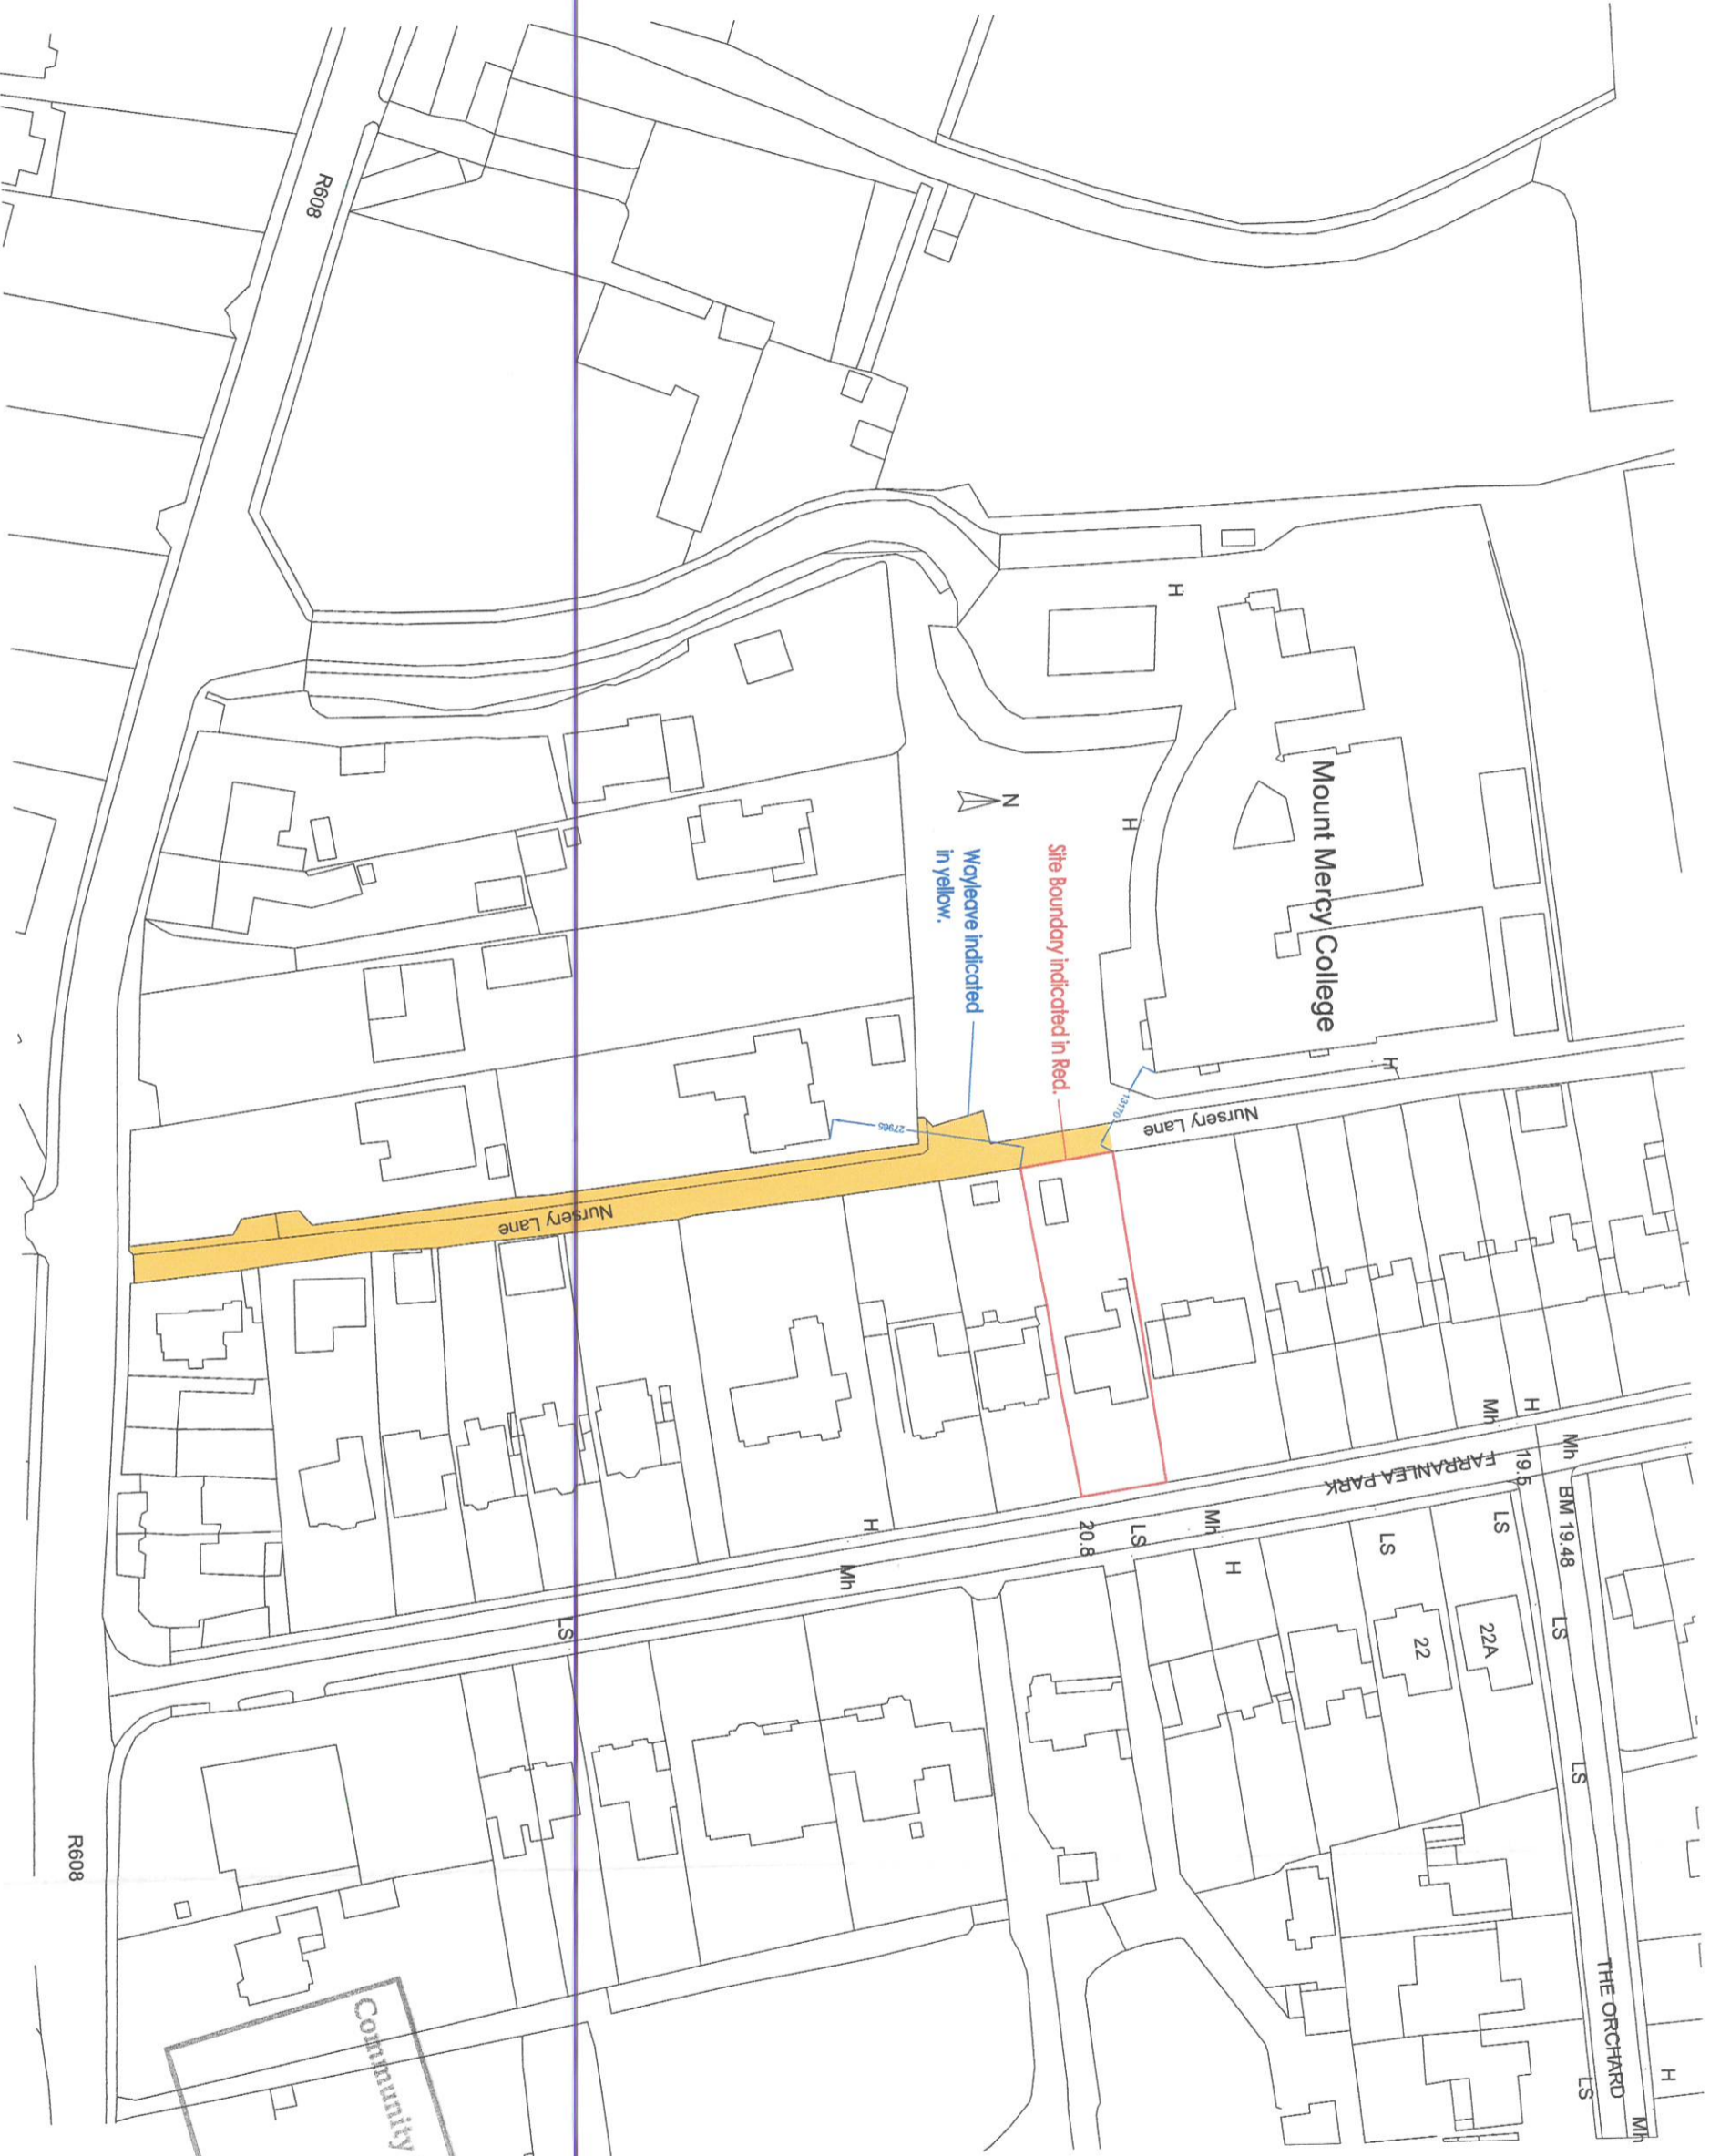

Community Culture & Placemaking  
11 AUG 2020  
RECEIVED

Patrick D. Hickey, Architectural Technologist Bsc.  
No. 1 Foxwood, Fimourh, Co. Cork.  
P32 R30  
Tel No. 087-1210124


CLIENT: Mr. John Foherty,  
The Bungalow, Farnahoe Park,  
Model Farm Road, Cork City, T12 V0Y6

DRAWN BY: Paul Hickey  
DRAWN DATE: 10-08-2020  
SCALE: 1:1000  
DRAWN No: P01  
DRAW SIZE: A3


Draw No.	FP03
Drawn By:	Pat Hickey
Scale:	1:100
Drawn Date:	10-08-2020
Client:	Mr. John Raftery, The Bungalow, Fomrled Park, Model Farm Road, Cork City, T12 VY16
Title:	Existing Rear Boundary Plan.

Patrick D. Hickey, Architectural Technologist Bsc.  
 P22 R30  
 No. 1 Foxwood, Fimount, Co. Cork.  
 Tel No. 087-1210124

Community Culture & Placemaking  
 11 AUG 2020  
 RECEIVED

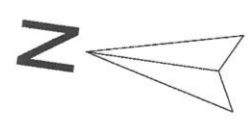

Nursery Lane

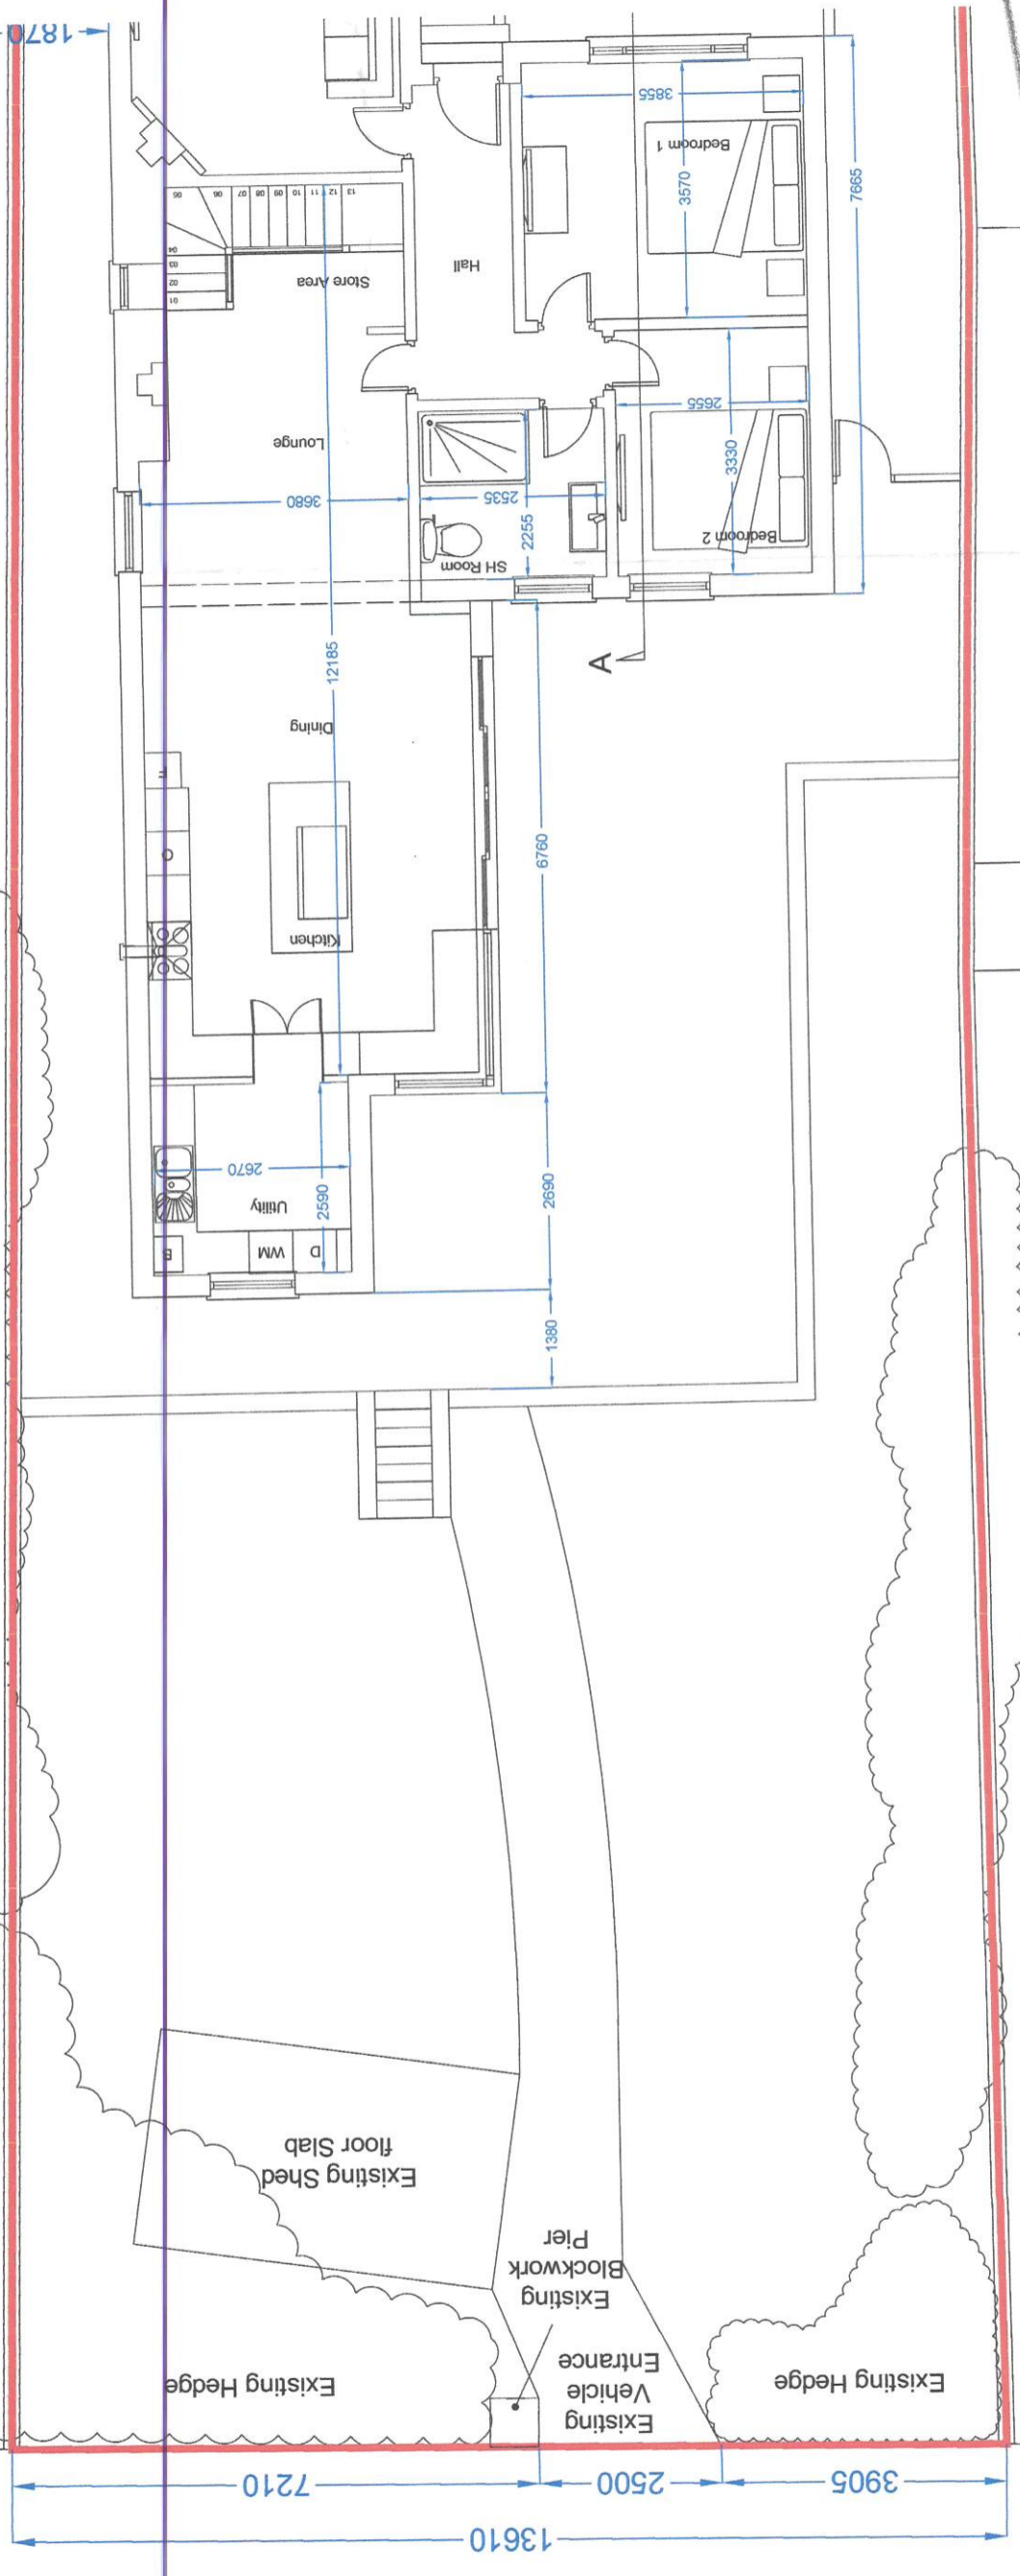

All drawings are the copyright of the Architectural Technologist and may not be used in whole or part without his express permission in writing. Do not scale, use written dimensions only. All dimensions and levels to be checked on site by the contractor and any discrepancies reported to the Architectural Technologist immediately. All structural elements of the building must be checked and any necessary repairs carried out before construction commences.


Draw No.	FP04
Status:	Planning
Scale:	1:100
Drawn By:	Pat Hickey
Drawn Date:	10-08-2020
Scale:	1:100
Draw Size:	A3

CLIENT: Mr. John Fithery,  
The Bungalow, Farnlea Park,  
Model Farm Road, Cork City, T12 V0V6


TITLE: Proposed Rear Boundary Plan.

Architect: Patrick D. Hickey, Architectural Technologist Bsc.  
No. 1 Foxwood, Fimount, Co. Cork.  
Tel No. 087-1210124

P32 RF30  
Tel No. 087-1210124

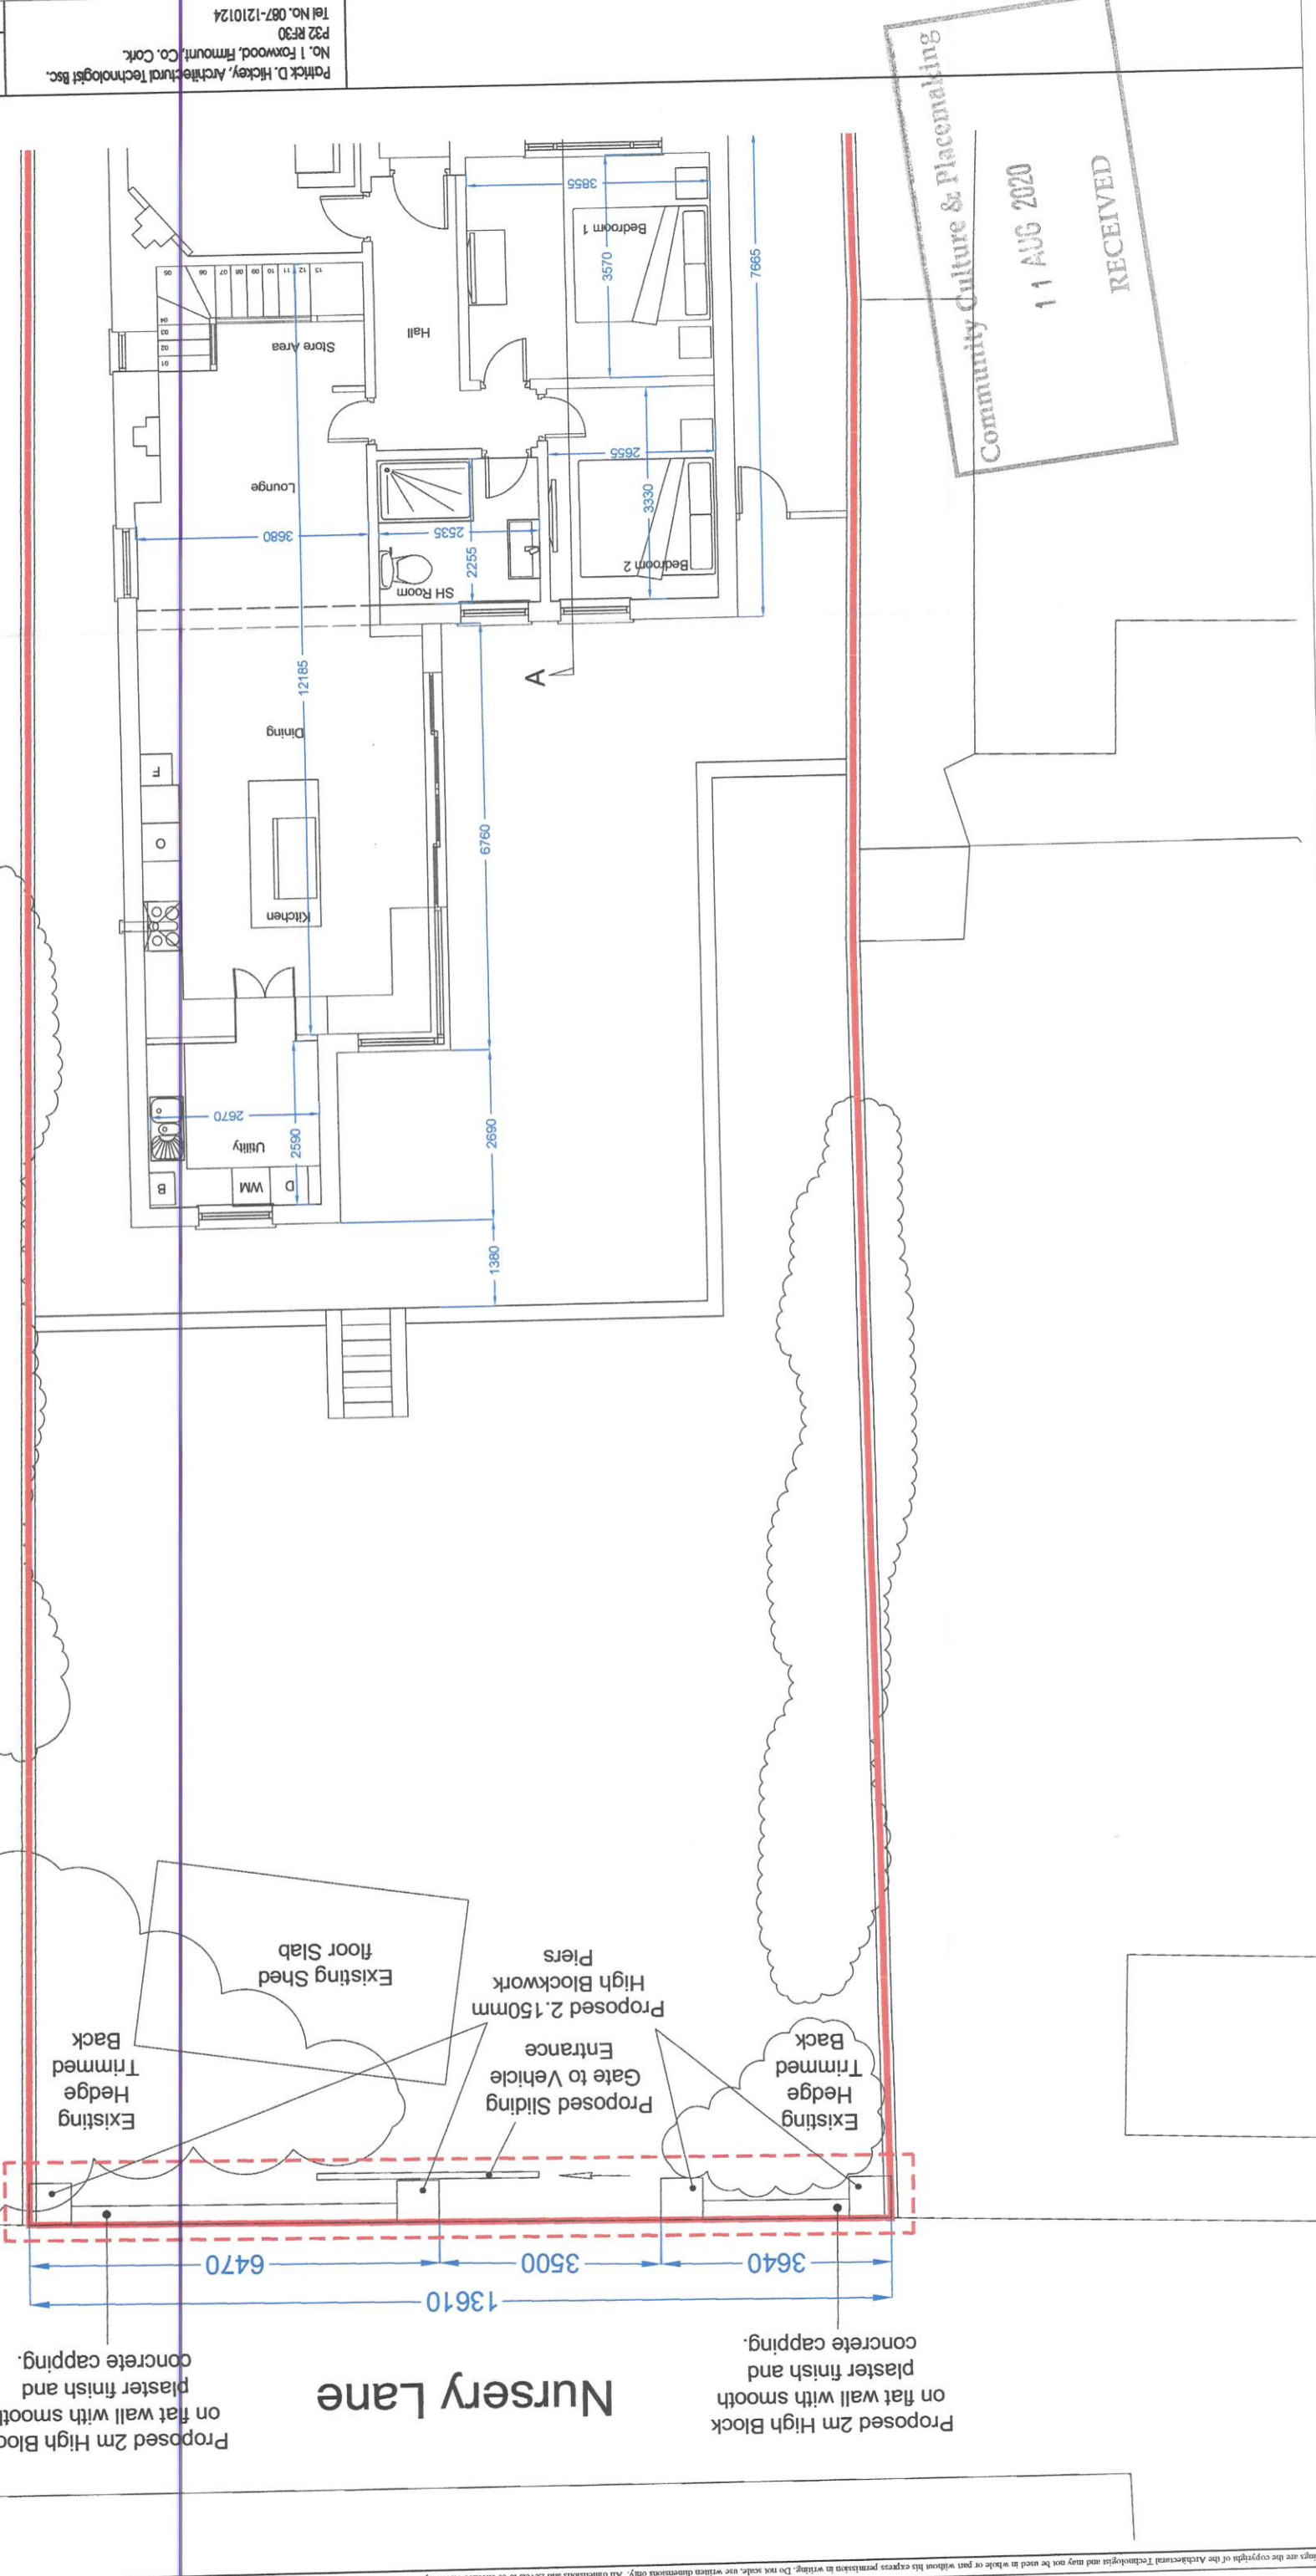


Community Culture & Placemaking  
11 AUG 2020  
RECEIVED

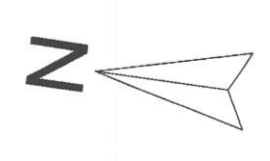


Proposed 2m High Block  
on flat wall with smooth  
plaster finish and  
concrete capping.

Nursery Lane


Proposed 2m High Block  
on flat wall with smooth  
plaster finish and  
concrete capping.

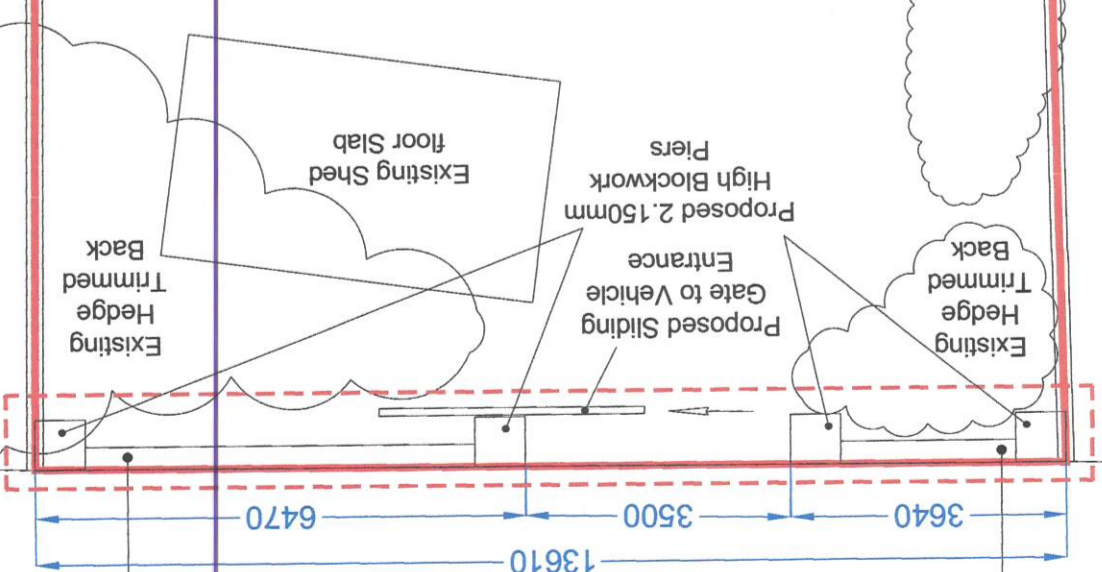

All drawings are the copyright of the Architectural Technologist and may not be used in whole or part without his express permission in writing. To the scale, see written dimensions only. All dimensions and Levels to be checked on site by the contractor and any discrepancies reported to the Architectural Technologist immediately. All structural elements of this building must be designed and specified by a structural engineer.

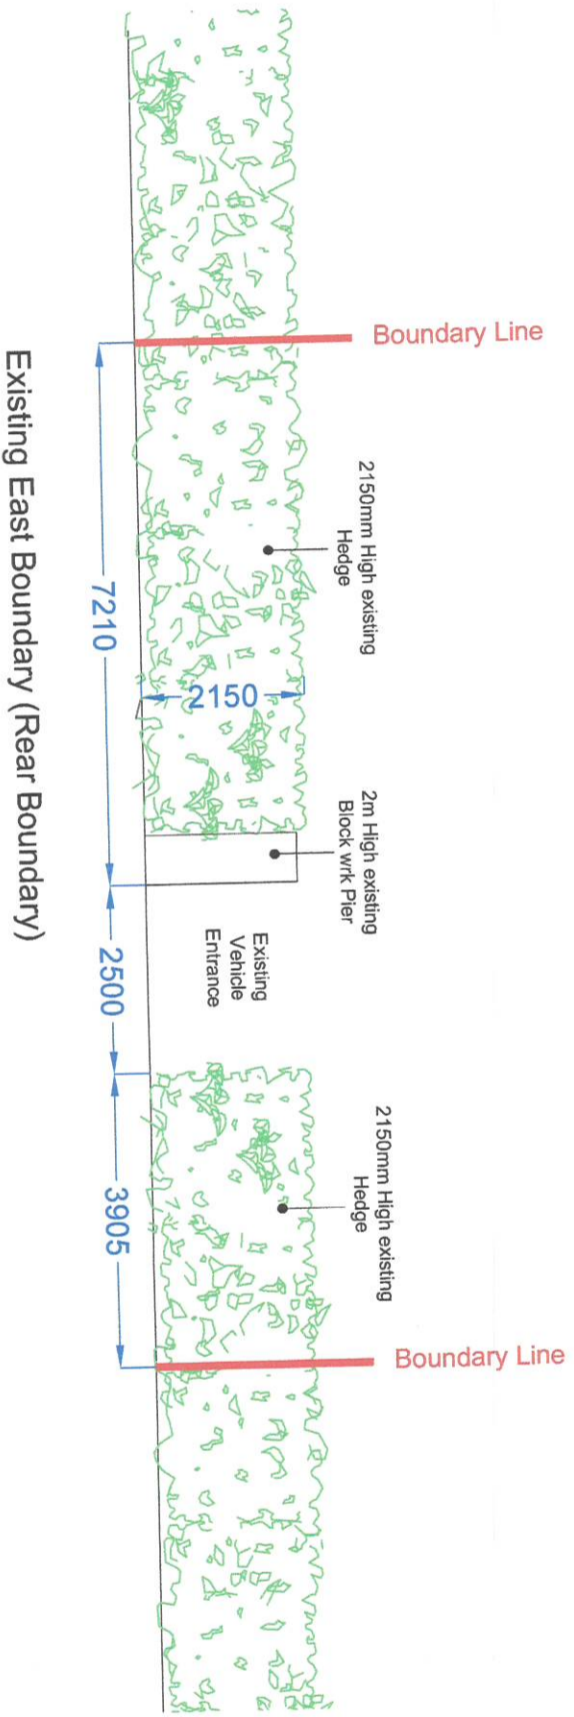

Existing East Boundary (Rear Boundary)

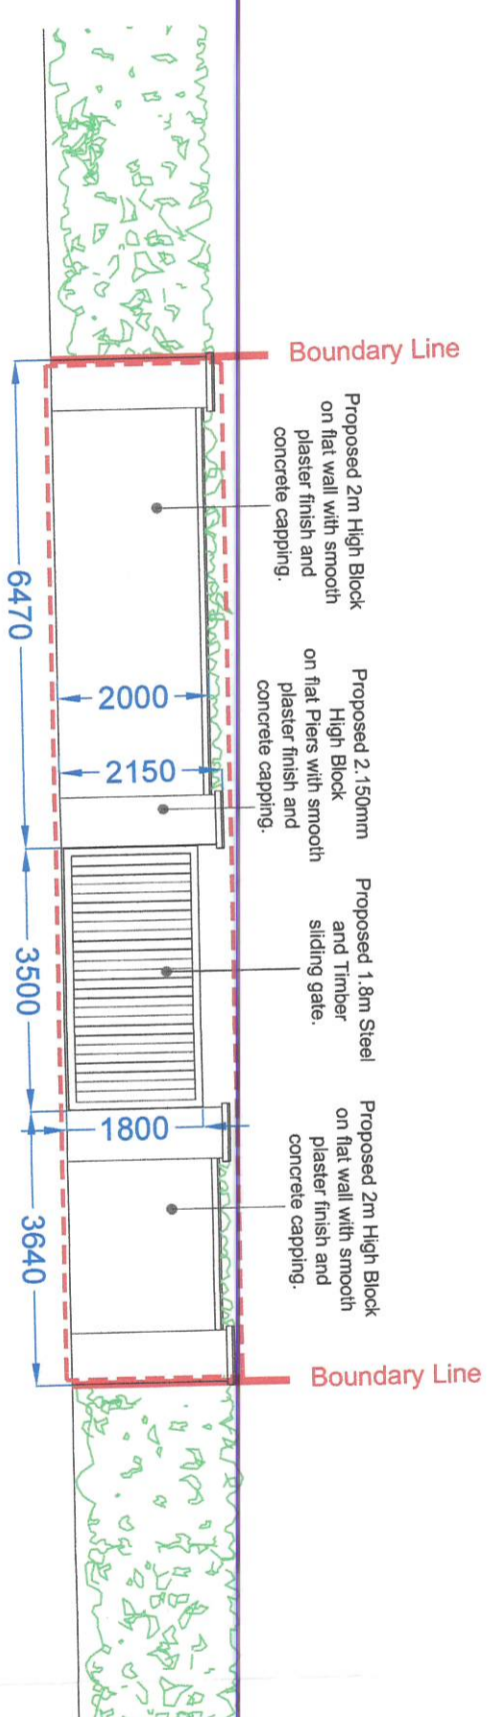

Proposed East Boundary (Rear Boundary)  
New 2m high boundary walls and sliding gate.

Community Culture & Placemaking  
 11 AUG 2020  
 RECEIVED


CLIENT: Mr. John Flaherty, The Bungalow, Farnham Park, Model Farm Road, Cork City, T12 V016		DRAWN BY: Pól Hickey	STATUS: Planning	DRAWN No. PPS
TITLE: Existing and Proposed Elevations		DRAWN DATE: 10-09-2020	SCALE: 1:100	DRAW SIZE: A3
Poffick D. Hickey, Architectural Technologist Bsc. No. 1 Foxwood, Fimount, Co. Cork. P32 R30 Tel No. 087-1210124				

Draw No.	FP04
Status	Planning
Drawn By:	Pat Hickey
Drawn Date:	04-01-2021
Scale:	1:100
Draw Size	A3

CLIENT: Mr. John Flaherty,  
The Bungalow, Faranlea Park,  
Model Farm Road, Cork City, T12 V0Y6

TITLE: Proposed Rear Boundary Plan.

Patrick D. Hickey, Arch Tech Bsc.  
No. 1 Foxwood, Firminott Co. Cork.  
P32 RF30  
Tel No. 087-1210124

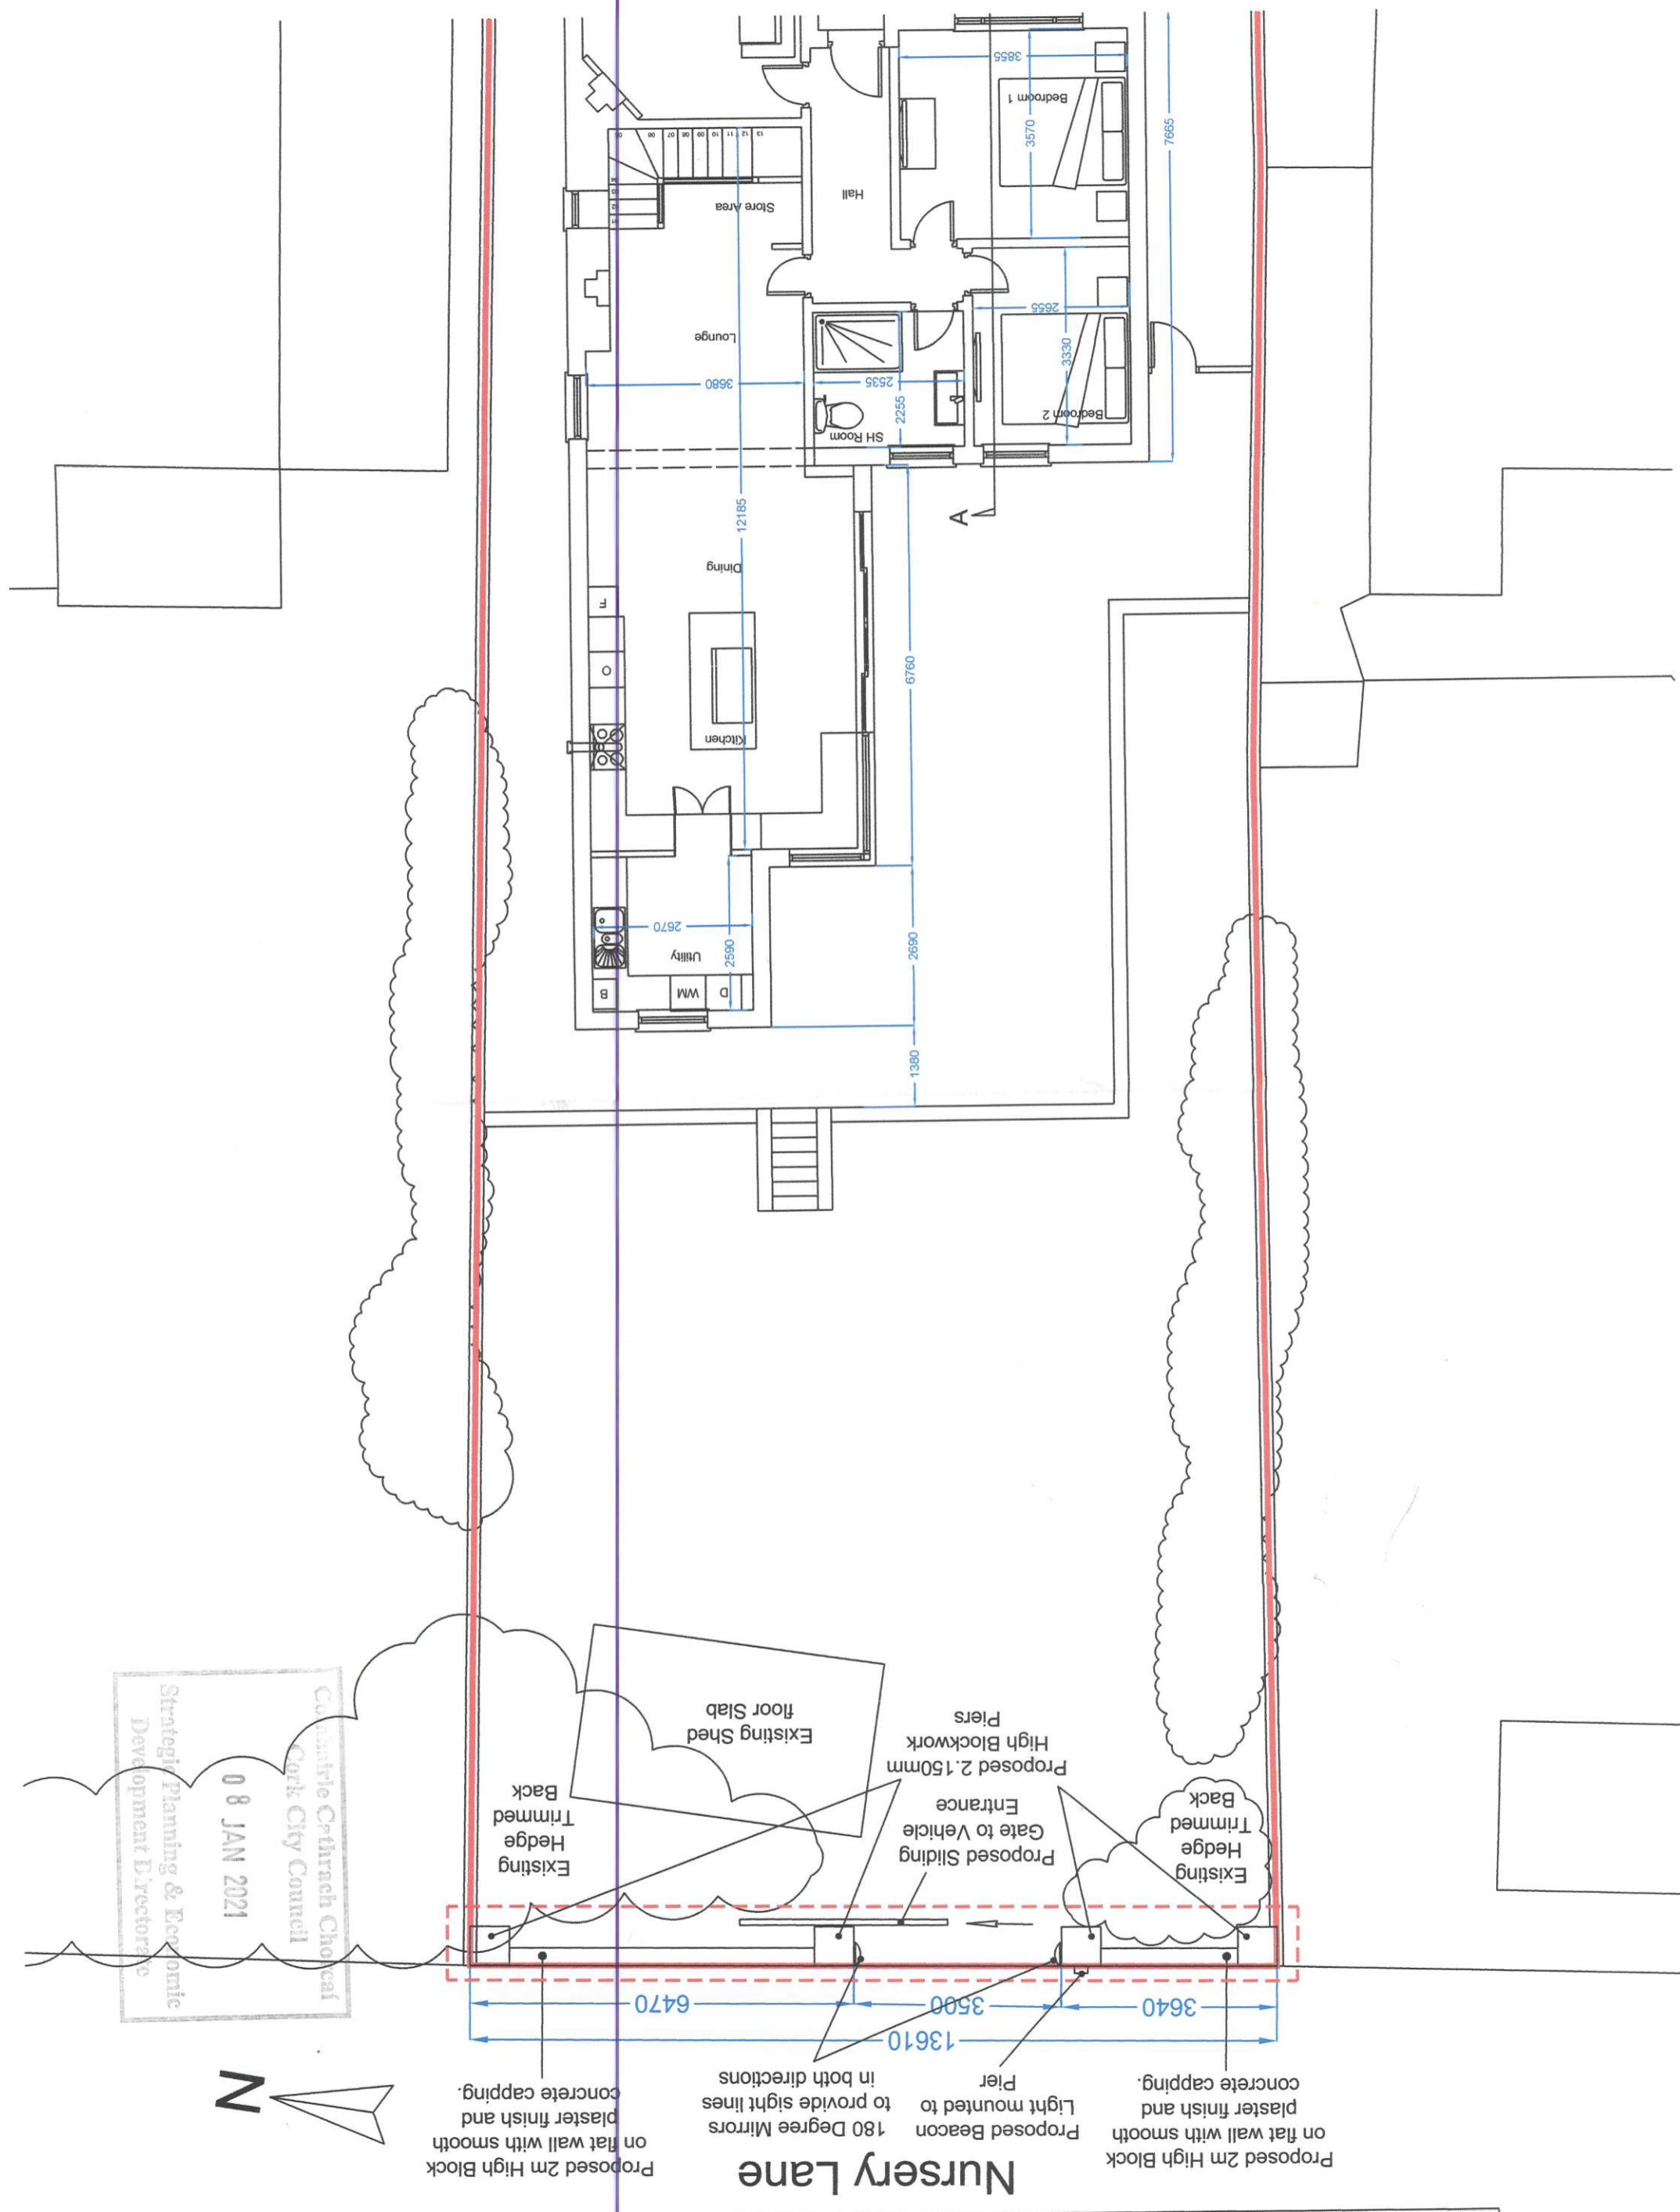

**Nursery Lane**

Proposed 2m High Block on flat wall with smooth plaster finish and concrete capping.

Proposed Beacon 180 Degree Mirrors to provide sight lines in both directions


Proposed 2.150mm High Blockwork Piers

Proposed Sliding Gate to Vehicle Entrance

Existing Shed floor slab

Existing Hedge Trimmed Back

Existing Hedge Trimmed Back

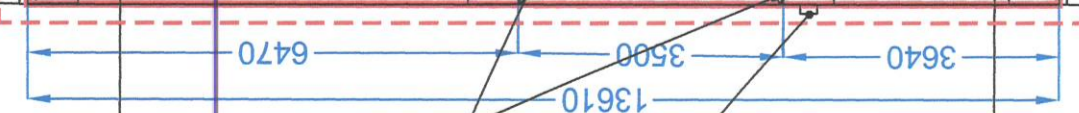


08 JAN 2021


Strategic Planning & Economic Development Directorate

Cork City Council

Comairle Ceithreach Chorcaí

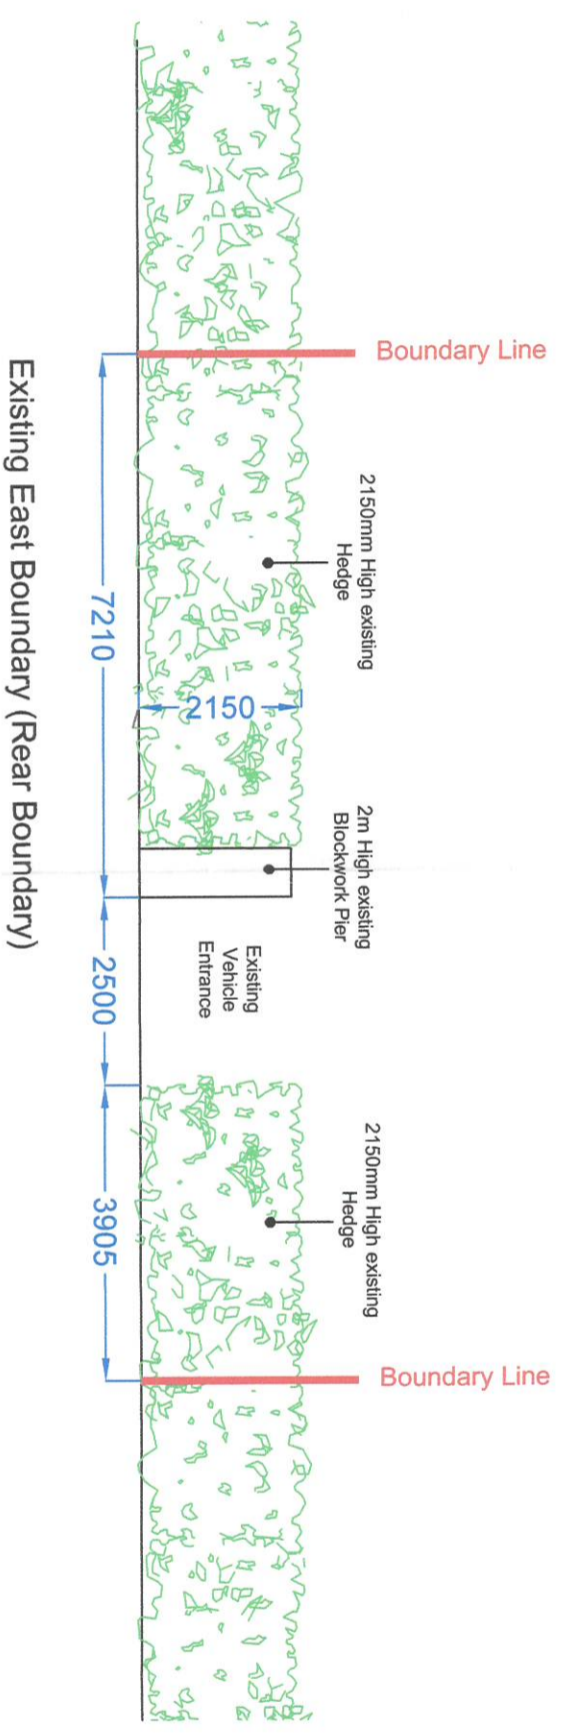

Comhairle Ceannairde Chorcaí  
Cork City Council  
08 JAN 2021  
Strategic Planning & Economic  
Development Directorate

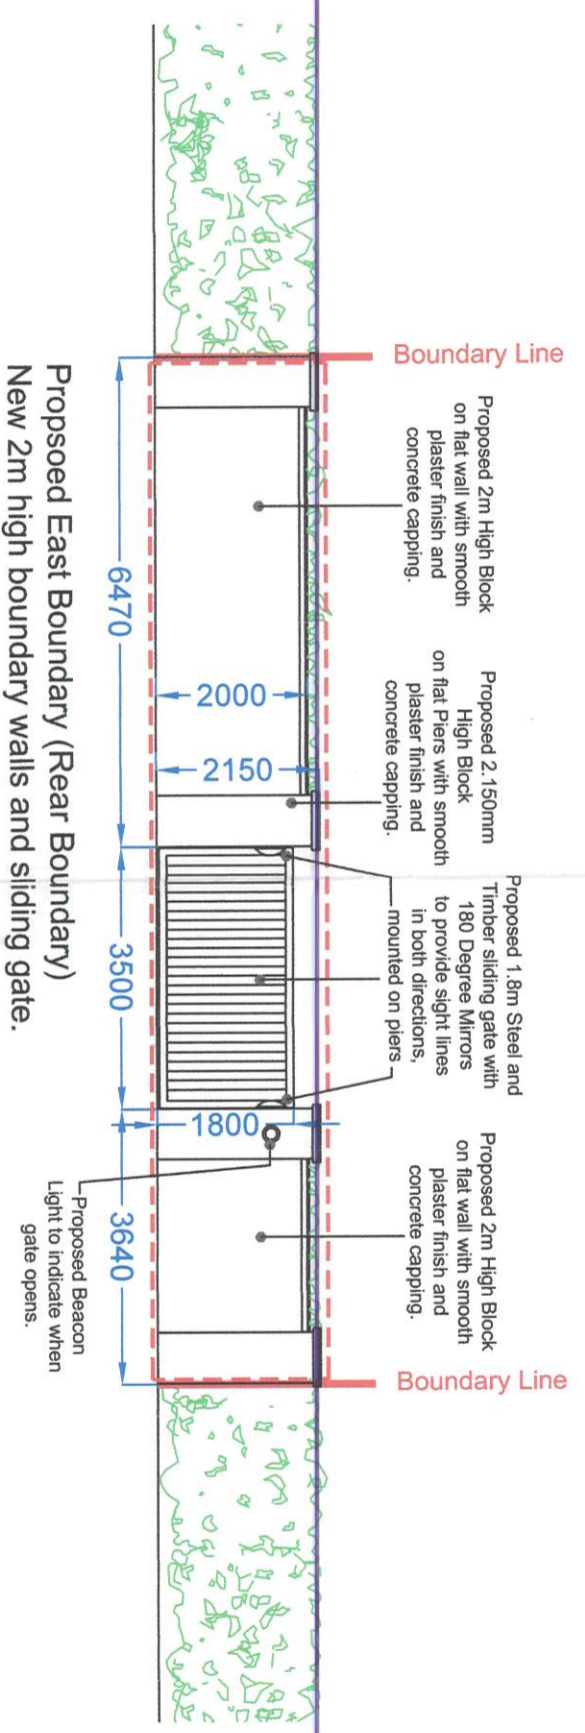

Patrick D. Hickey, Arch Tech Bsc.  
No. 1 Foxwood, Firmount, Co. Cork.  
P32 RF30  
Tel No. 087-1210124

CLIENT: Mr. John Flaherty The Bungalow, Faranlea Park Model Farm Road, Cork City, T12 V0Y6	DRAWN BY: Pat Hickey	Status: Planning	Draw No: FPOS
TITLE: Existing and Proposed Elevations	DRAWN DATE: 04-01-2021	Scale: 1:100	Draw Size: A3