

Area no.	Permanent Landtake (m ²)	Area no.	Temporary Landtake (m ²)
1	114	21B	327
2	272	26B	483
3	705	29B	274
4	167	30B	459
5	127	31B	88
6	445	33B	2808
7	705	40B	25
8	486	41B	42
9	134		
10	160	Total	4506
11	151		
12	149		
13	102		
14	100		
15	1329		
16	965		
17	320		
18	134		
19	109		
20	5181		
21A	1026		
22	94		
23	102		
24	107		
25	57		
26A	1376		
27	642	Area no.	Easement (m ²)
28	126	42	467
29A	636		
30A	837		
31A	35	Total	467
32	1216		
33A	5571		
34	209		
35	113		
36	68		
37	147		
38	286		
39	988		
40A	4		
41A	4		
Total	24909		

Cork City Council

Ballyvolane Strategic Transport Corridor
North Ring Road to Mervue Acquisition Order No 1 of 2022

Present When The Seal of Cork City Council
was Affixed Hereto

This _____ Day of _____ 2022

Chief Executive _____


Deputy Lord Mayor _____

Head Of Legal Affairs _____

Acting Director Of Services
(Infrastructure Development) _____

Legend:

- PERMANENT LAND ACQUISITION
- TEMPORARY LAND ACQUISITION
- EASEMENT

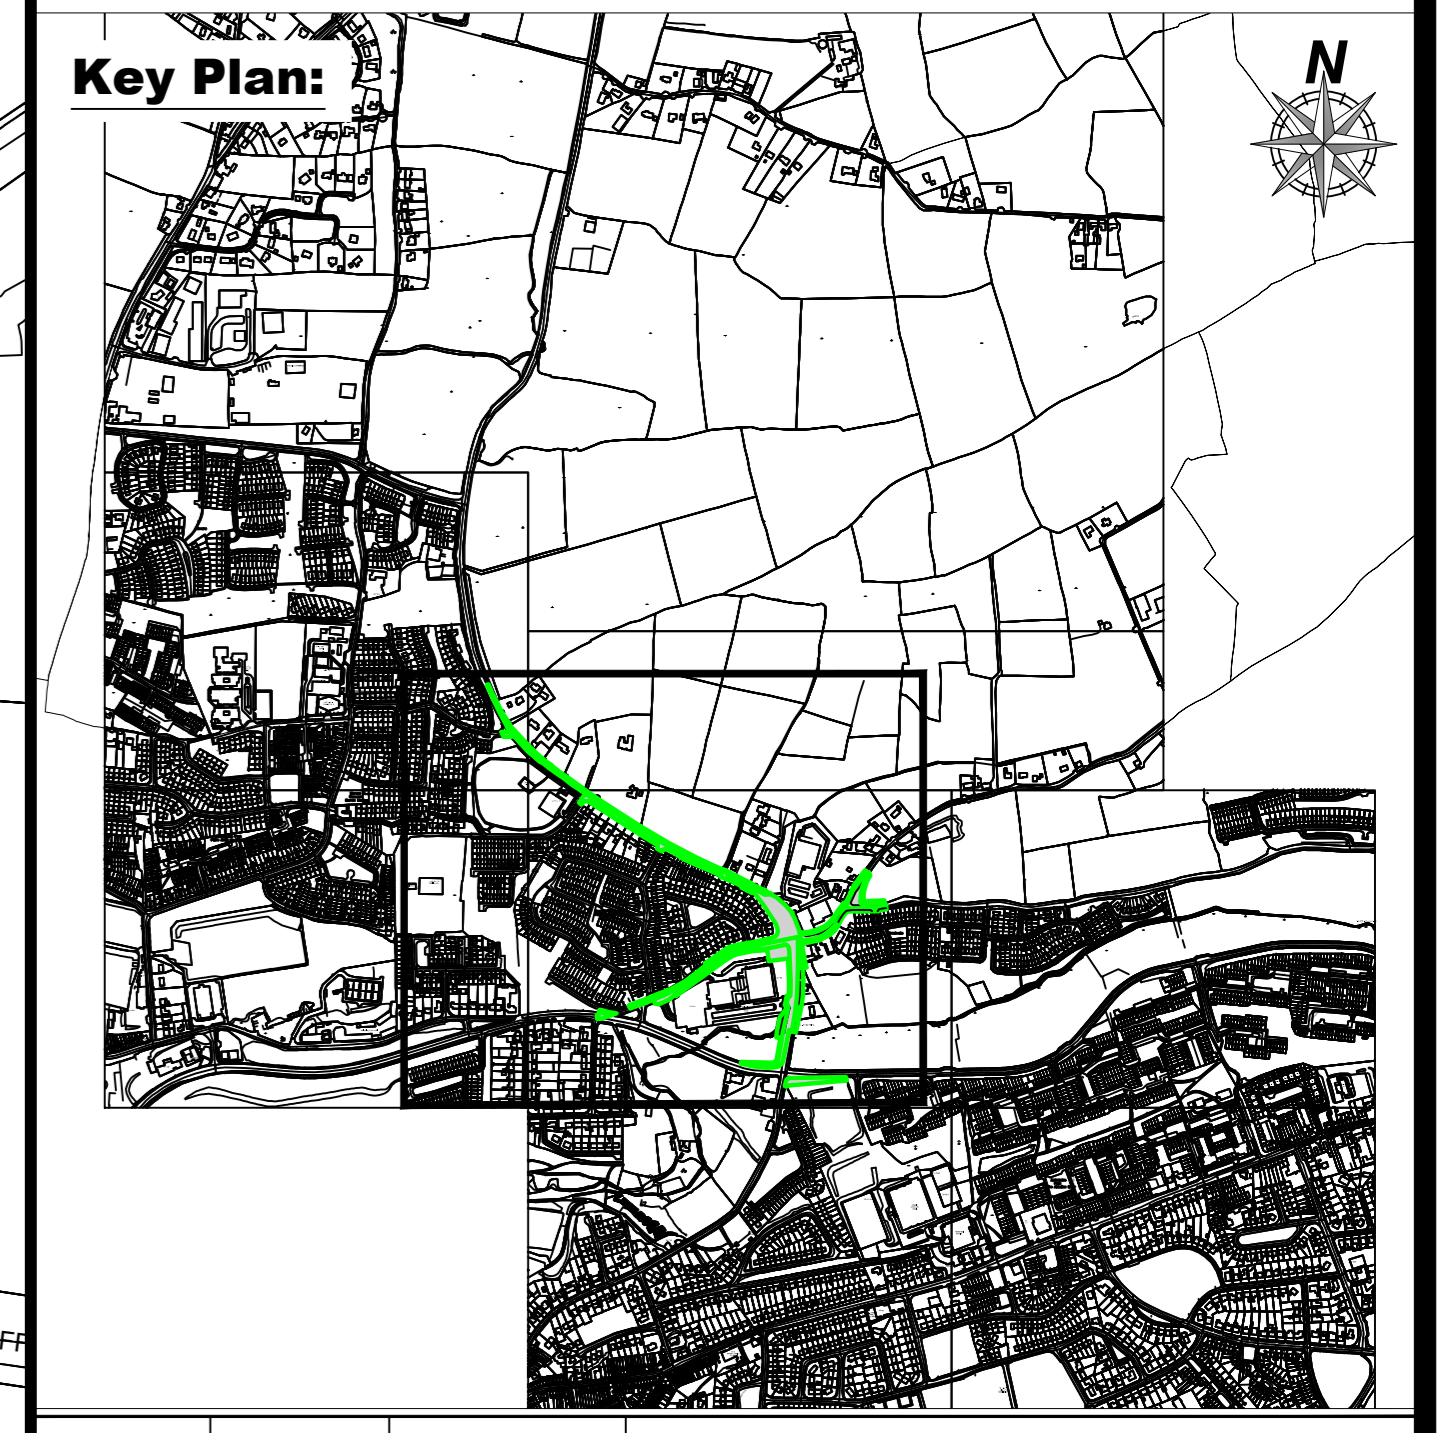

Rev.	By.	Description.

Project Title:

CORK CITY COUNCIL -
BALLYVOLANE STRATEGIC
TRANSPORT CORRIDOR,
NORTH RING ROAD
TO MERVUE
ACQUISITION ORDER
No.1 OF 2022

Cork City Council, Property Section

Corporate Affairs and International
Relations Directorate
Floor 3, New Civic Offices,
Anglesea Street,
Cork.

Tel: (021) 4966222
Email: property@citycork.ie

File Ref: 6338 - A - C - 11, - 16, - 17, - 18, - 22, - 23	Scale: 1:1000 @A0
Drawn By: DMcC	Date: 05 / 07 / 2021

File Ref: G:\CPO\Ballyvolane Strat.Transport Corridor\Maps*.DWG

Ordnance Survey Ireland. All rights reserved.