

Cork City Council - Grange Road to Tramore Valley Park  
 Pedestrian & Cycle Link  
 Acquisition Order No.2 of 2021.


This 29<sup>th</sup> Day of APRIL 2021.  
 Present when the Seal of Cork City Council was affixed hereto.



*[Signature]*  
 Chief Executive Officer  
*[Signature]*  
 Head of Legal Affairs

*[Signature]*  
 Lord Mayor  
*[Signature]* (GOBEIRNE)  
 Director of Service  
 Capital &  
 Infrastructure

Local Government Official  
 Cork City Council  
 City Hall, Cork

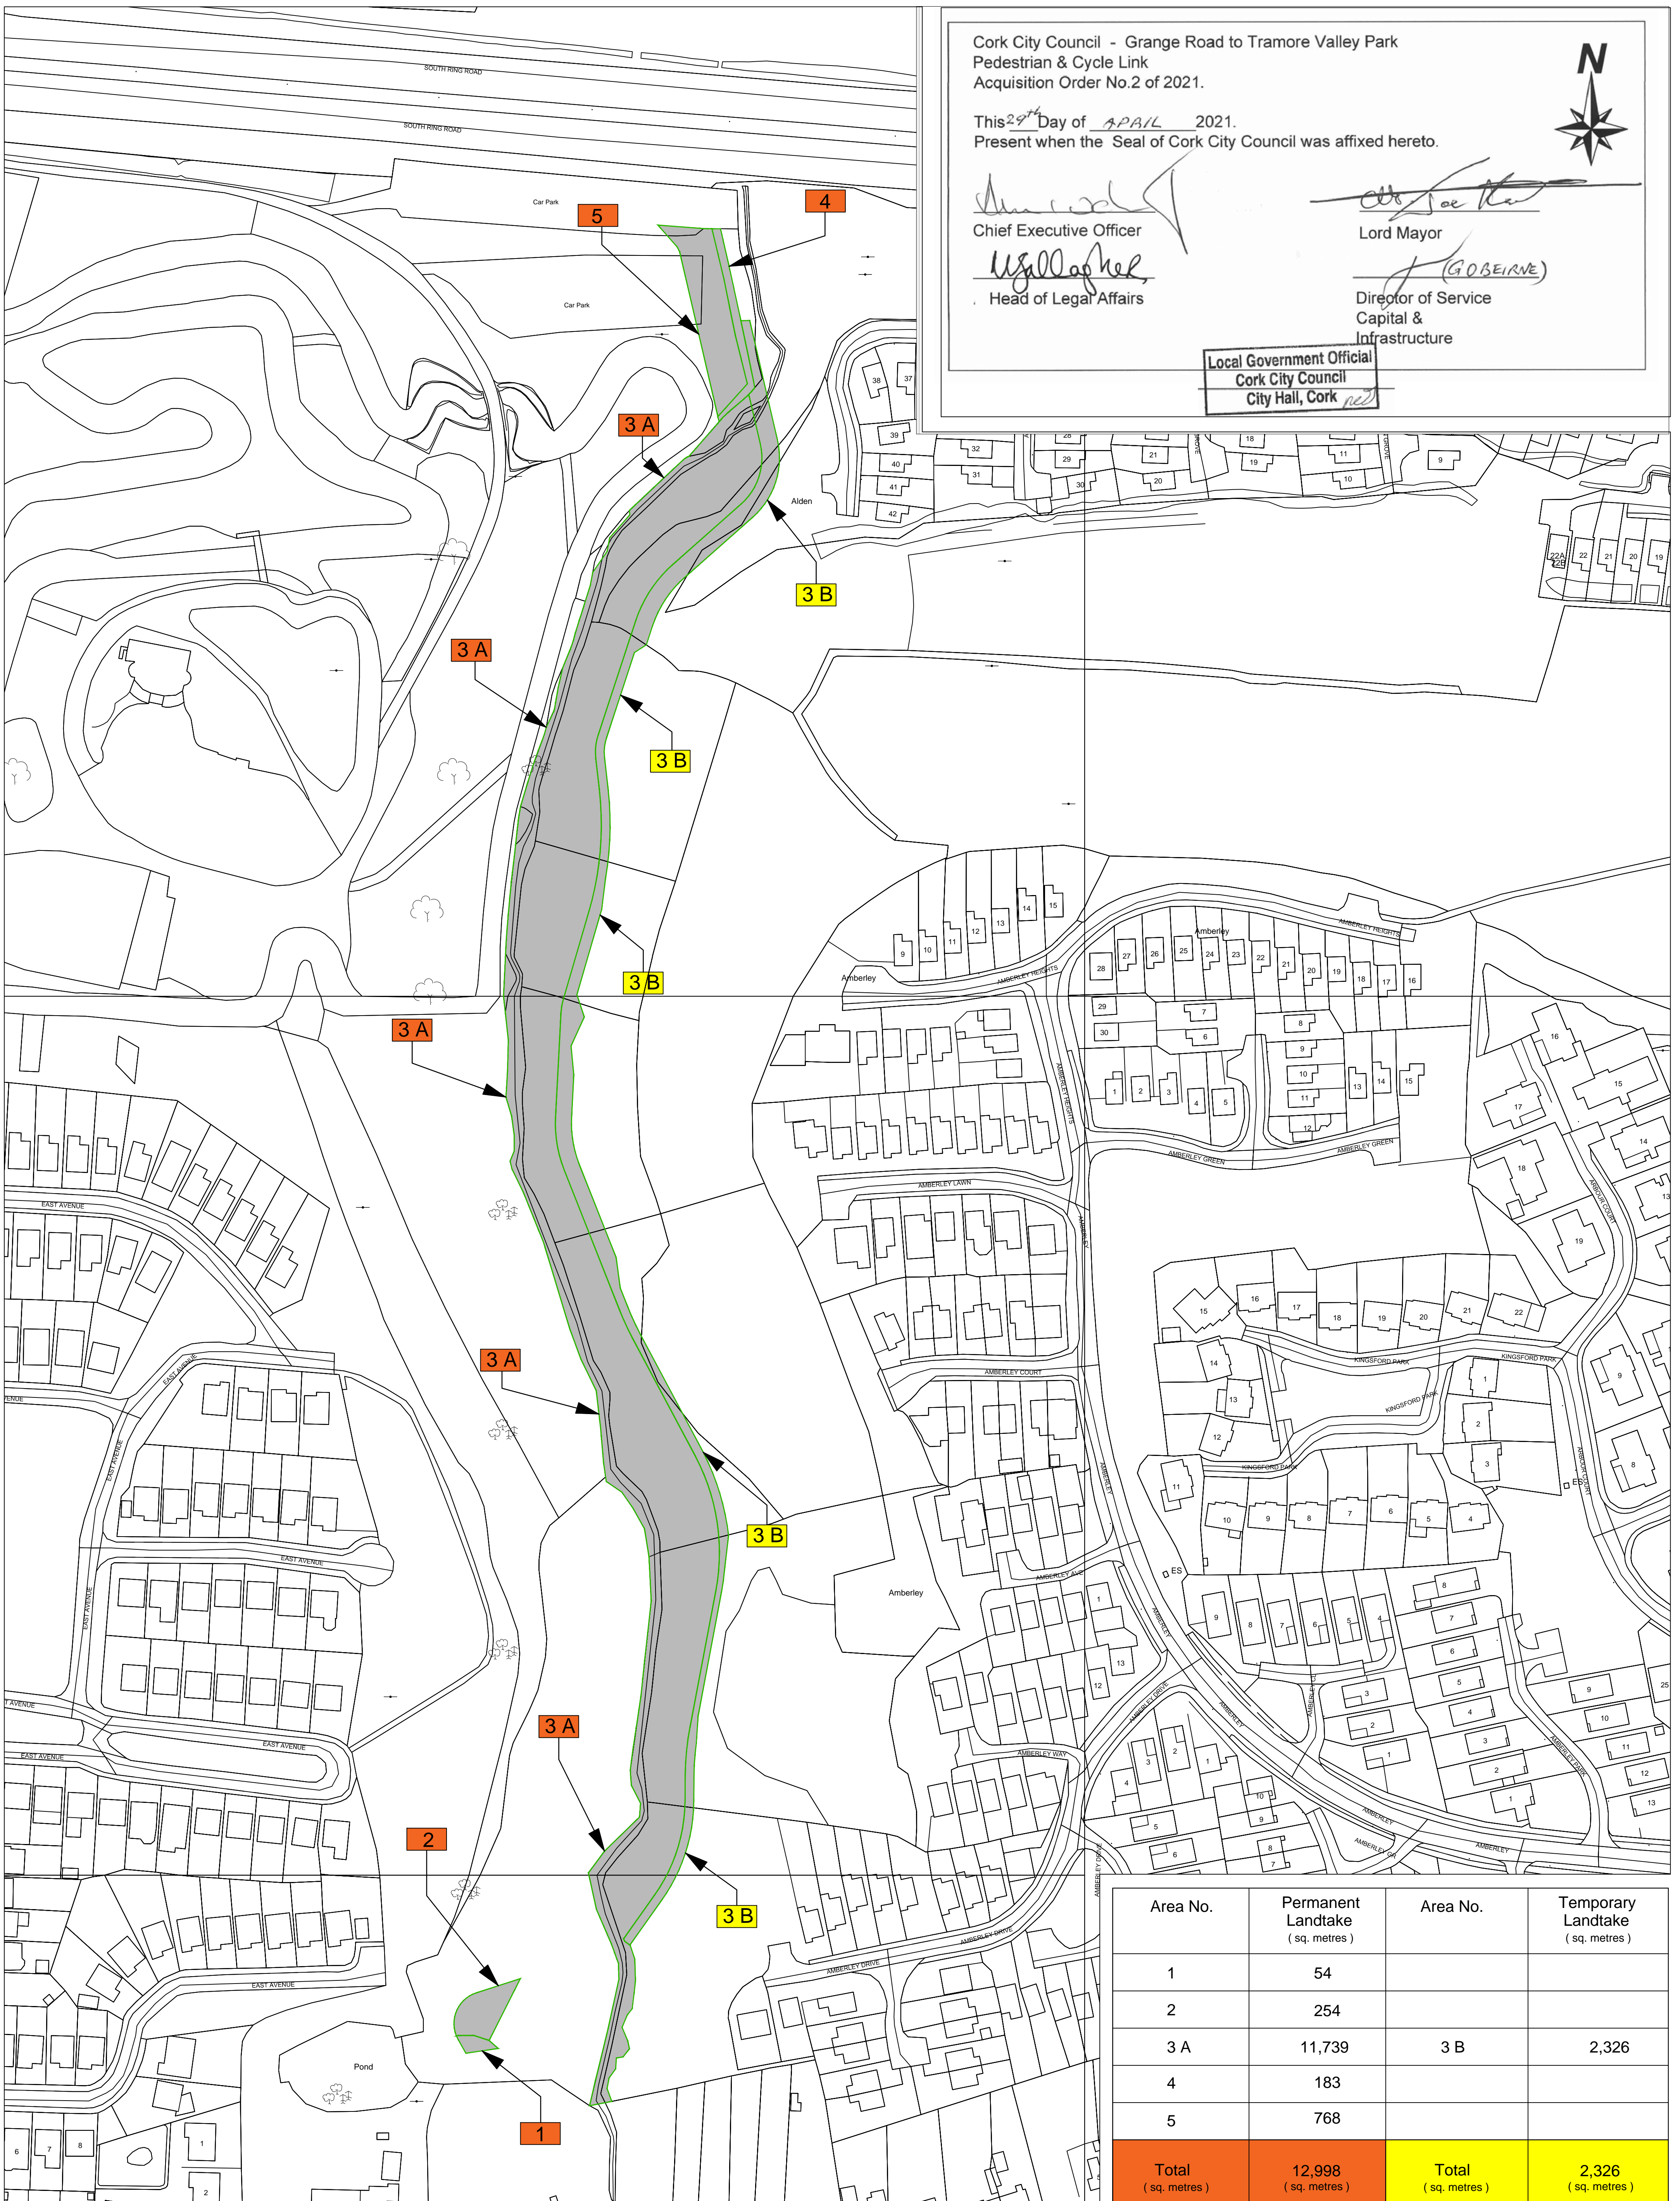

Area No.	Permanent Landtake (sq. metres)	Area No.	Temporary Landtake (sq. metres)
1	54		
2	254		
3 A	11,739	3 B	2,326
4	183		
5	768		
<b>Total (sq. metres)</b>	<b>12,998 (sq. metres)</b>	<b>Total (sq. metres)</b>	<b>2,326 (sq. metres)</b>

Drawing Title  
**Cork City Council**  
**Grange Road to Tramore Valley Park - Pedestrian & Cycle Link**  
**Acquisition Order No. 2 of 2021**

  
**CORK CITY COUNCIL**  
 City Hall  
 Cork  
 Property Department

O.S. Ref  
 6428 - 06, 07, 13, A & B  
 File Ref  
 G:/TS/Drawings/CPO/Grange Rd ....

Scale  
 1:1000  
 Date  
 01/04/2021  
 Drawn  
 DMCC  
 Checked